



top view
scale 1:10

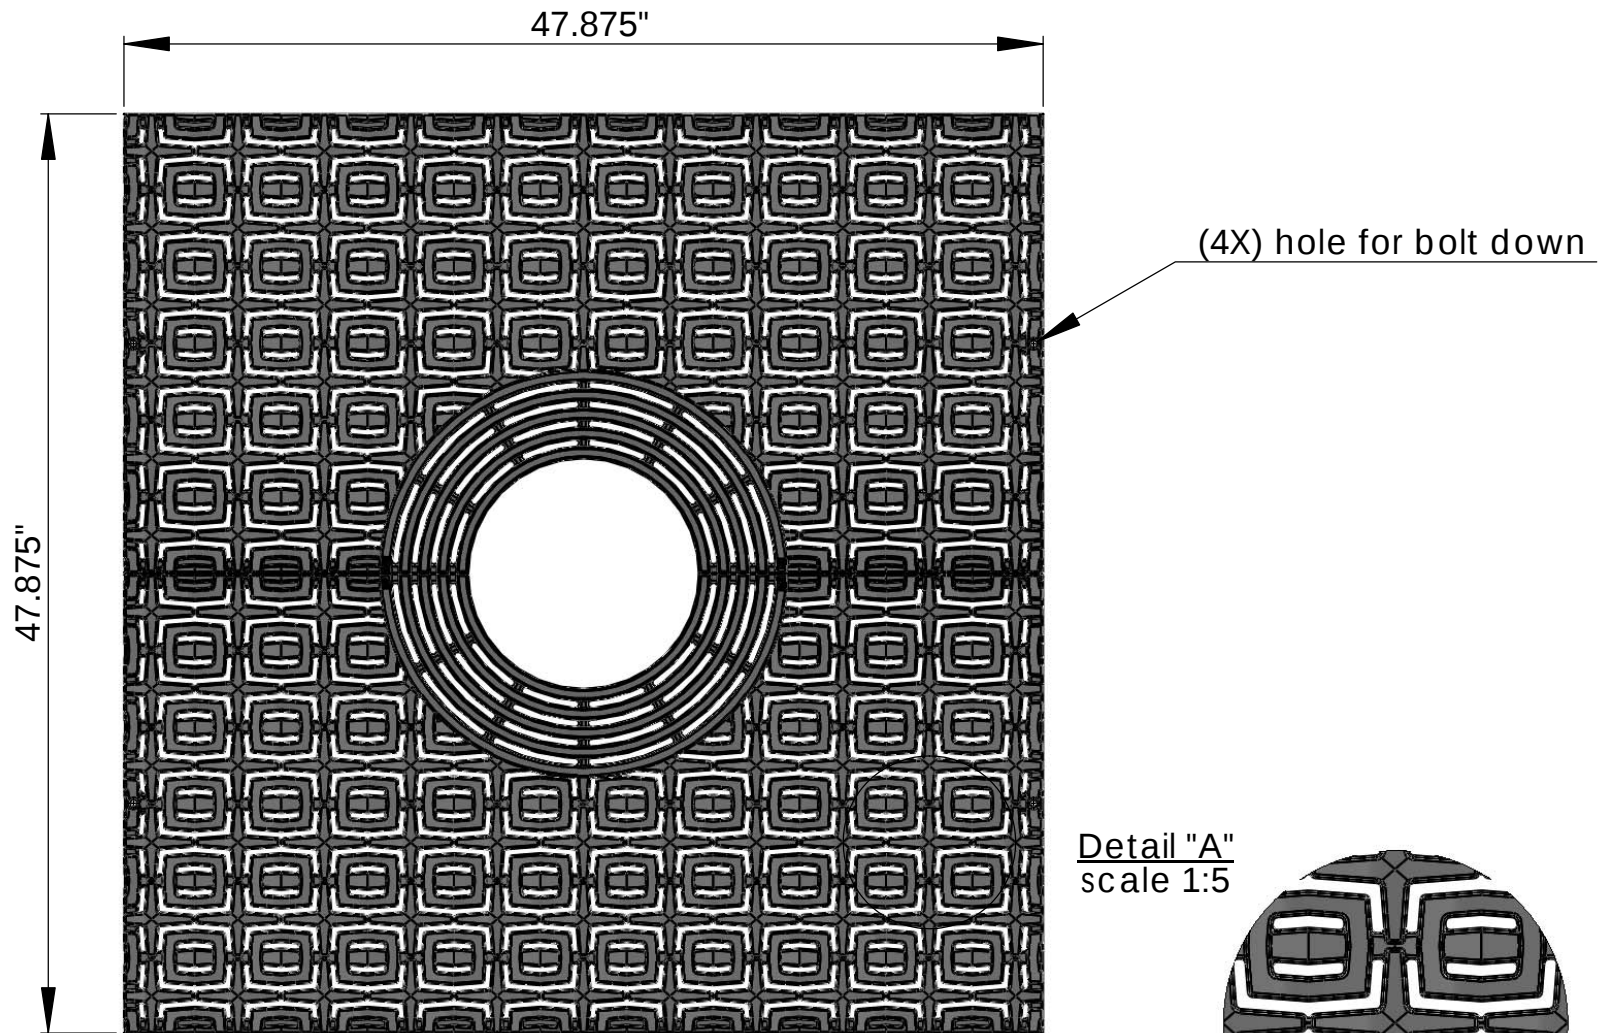

Detail "A"
scale 1:5

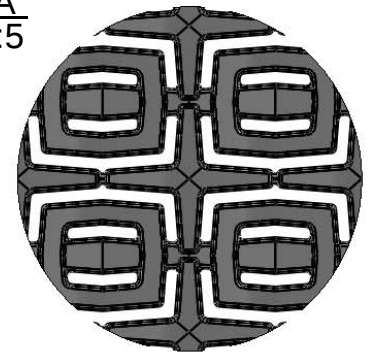

 **IRON AGE** 2104 SW 152nd st #4 TEL 206.276.0925
DESIGNS Burien, WA 98166 FAX 206.257.0318
www.ironagedesigns.com

4'x4' Carbochon Tree Grate

JOB NO.

Drawn by: CD

DWG. NO. CAR.I.48x48_TG

Date: 6/25/12

Scale: NTS

NOTES:

1. Material: cast iron
2. Natural Finish
3. Cast in 2 pieces, thickness 1 $\frac{1}{4}$ "
4. No openings greater than $\frac{1}{2}$ "
5. Center opening 12" dia. Break-outs to 20" dia.
6. Due to casting inconsistencies all dimensions are nominal

© 2012 Iron Age Designs