



3 GRATES ARRAYED

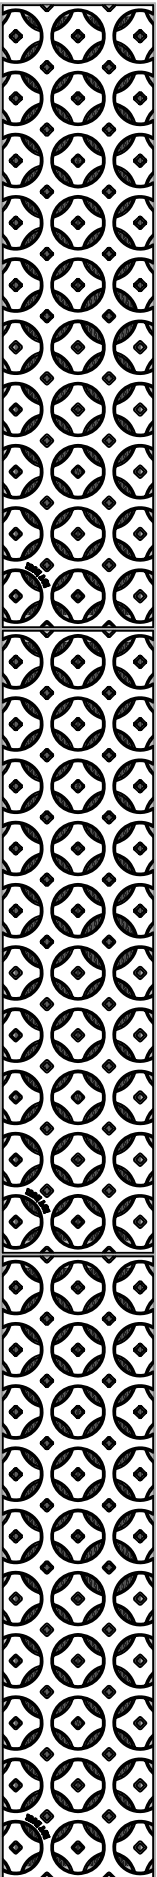

TOP

23.875"

[606mm]

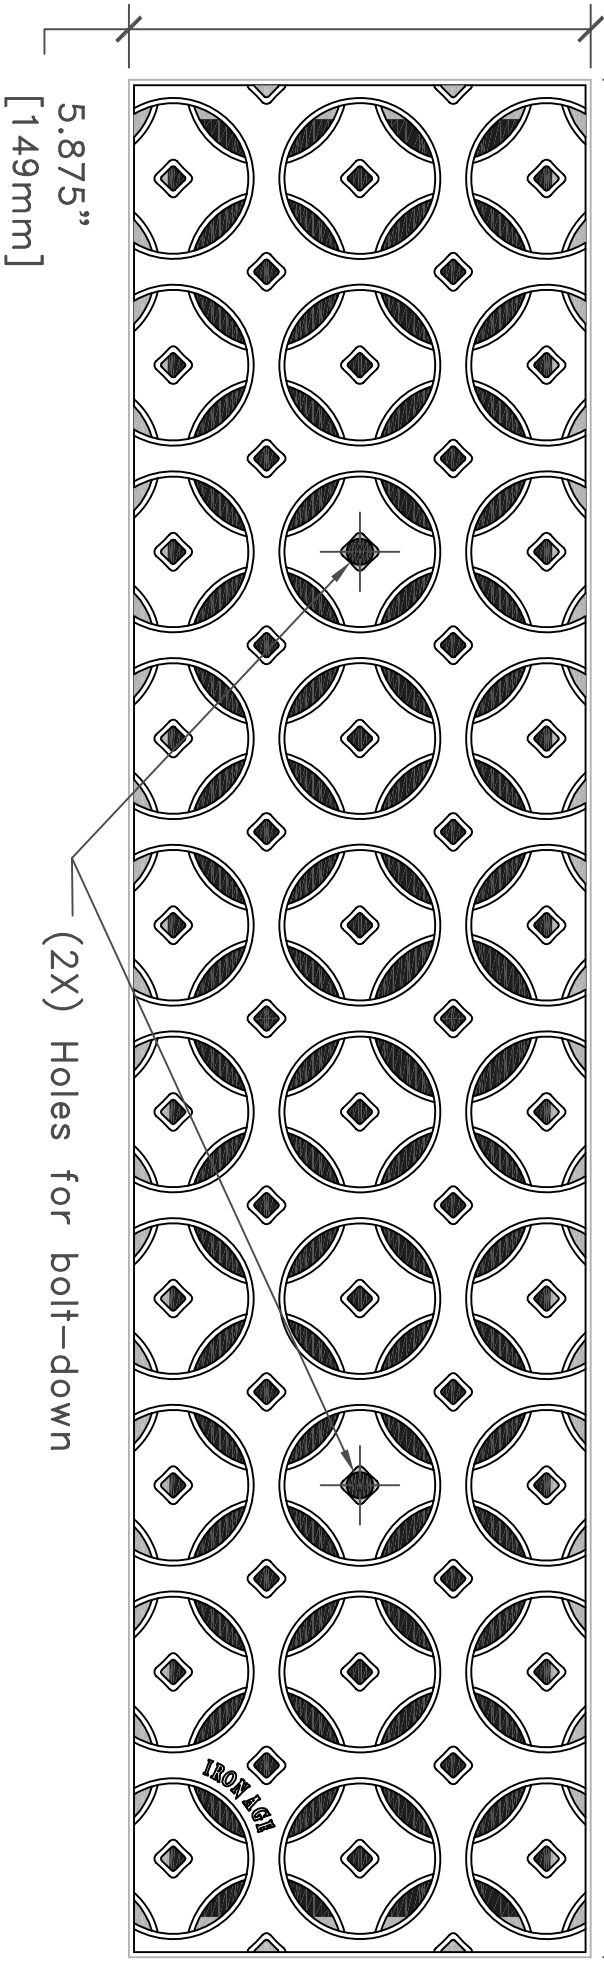

IRON AGE
DESIGNS

6242 S. VERDE ST TEL 206.276.0925
TACOMA, WA 98409 FAX 206.257.0318
www.ironage-online.com

NOTES:

1. Material: cast iron
2. Natural finish
3. Total thickness: 3/4"
4. Fits drain channels
5. No openings greater than 1/2"
6. Free Drain Area = 16.5%
7. Due to casting inconsistencies, all dimensions are nominal.

manufactured by:

NDS; Dura Slope™

patent pending

Interlaken 6"
drawing no. INT.N.06063

drawn by: CD
scale: NTS
date: 07/11/06

© 2006 Iron Age Designs