
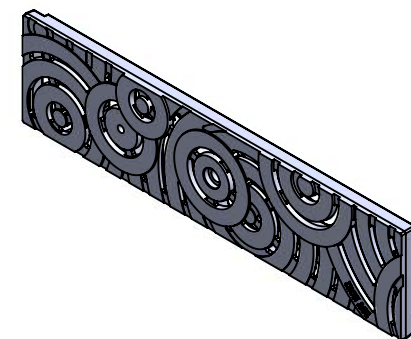
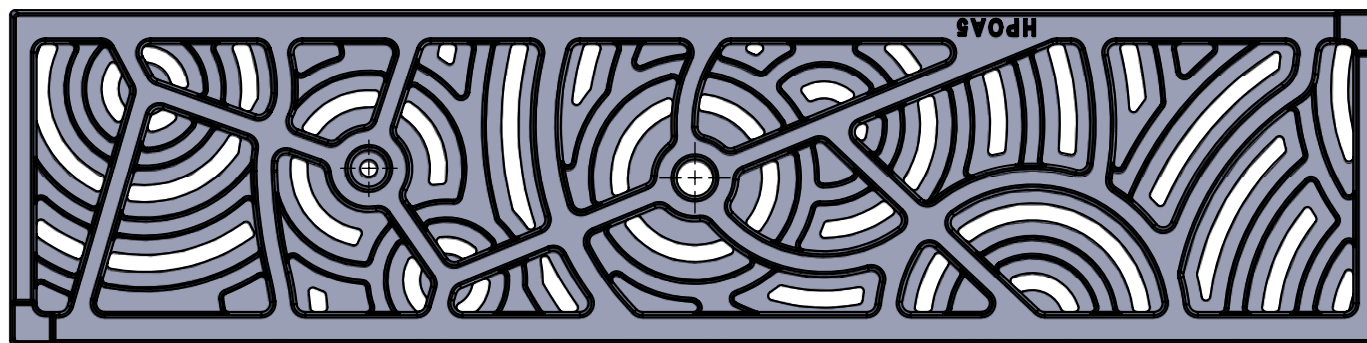


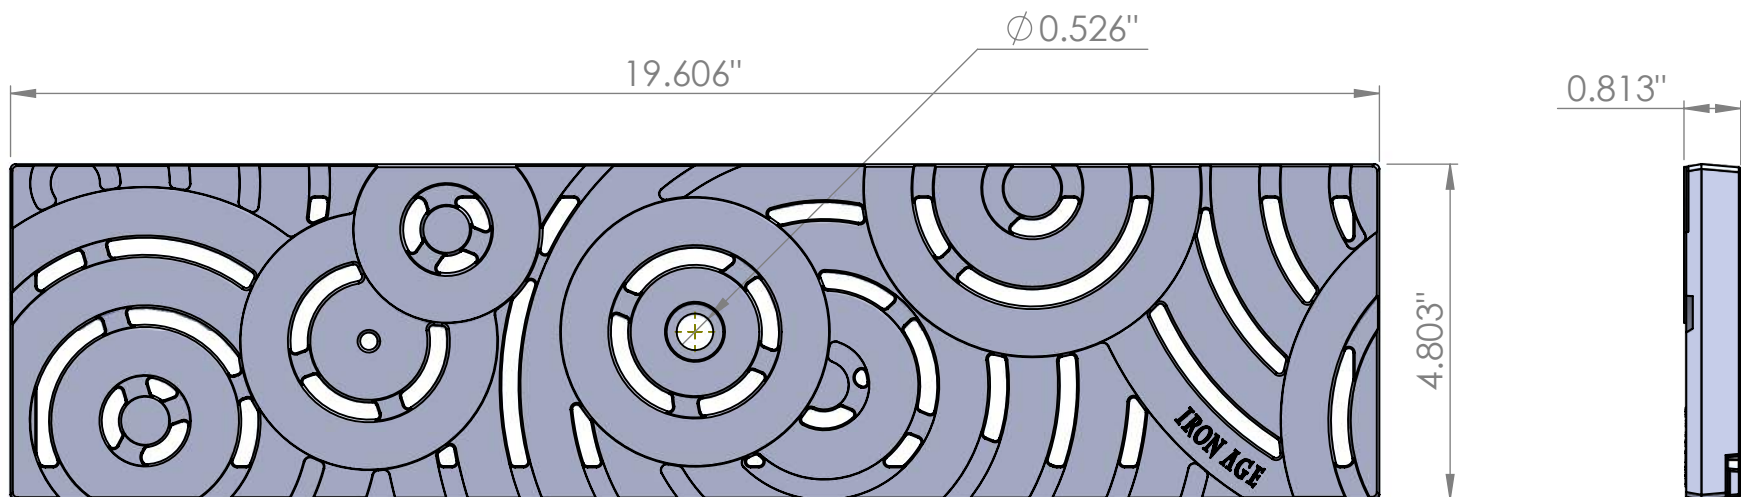


IRON AGE
 DESIGNS

2104 SW 152nd st #4 TEL 206.276.0925
 Burien, WA 98166 FAX 206.257.0318
 www.ironagedesigns.com

Oblio 5"x20" Heelproof

JOB NO.

DWG. NO. 001-OBL.I.5x20_HP

Drawn by: JH

Date: 3/21/12

Scale: NTS

NOTES:

1. Material: cast iron
2. Natural finish
3. Edge thickness: 13/16"
4. Fits drainbody manufactured by: **ABT Poly-drain, & MEA 1000**
5. No Openings Greater than 1/4"
6. Free Drain Area: 12.65%
7. Due to casting inconsistencies all dimensions are nominal

© 2012 Iron Age Designs