



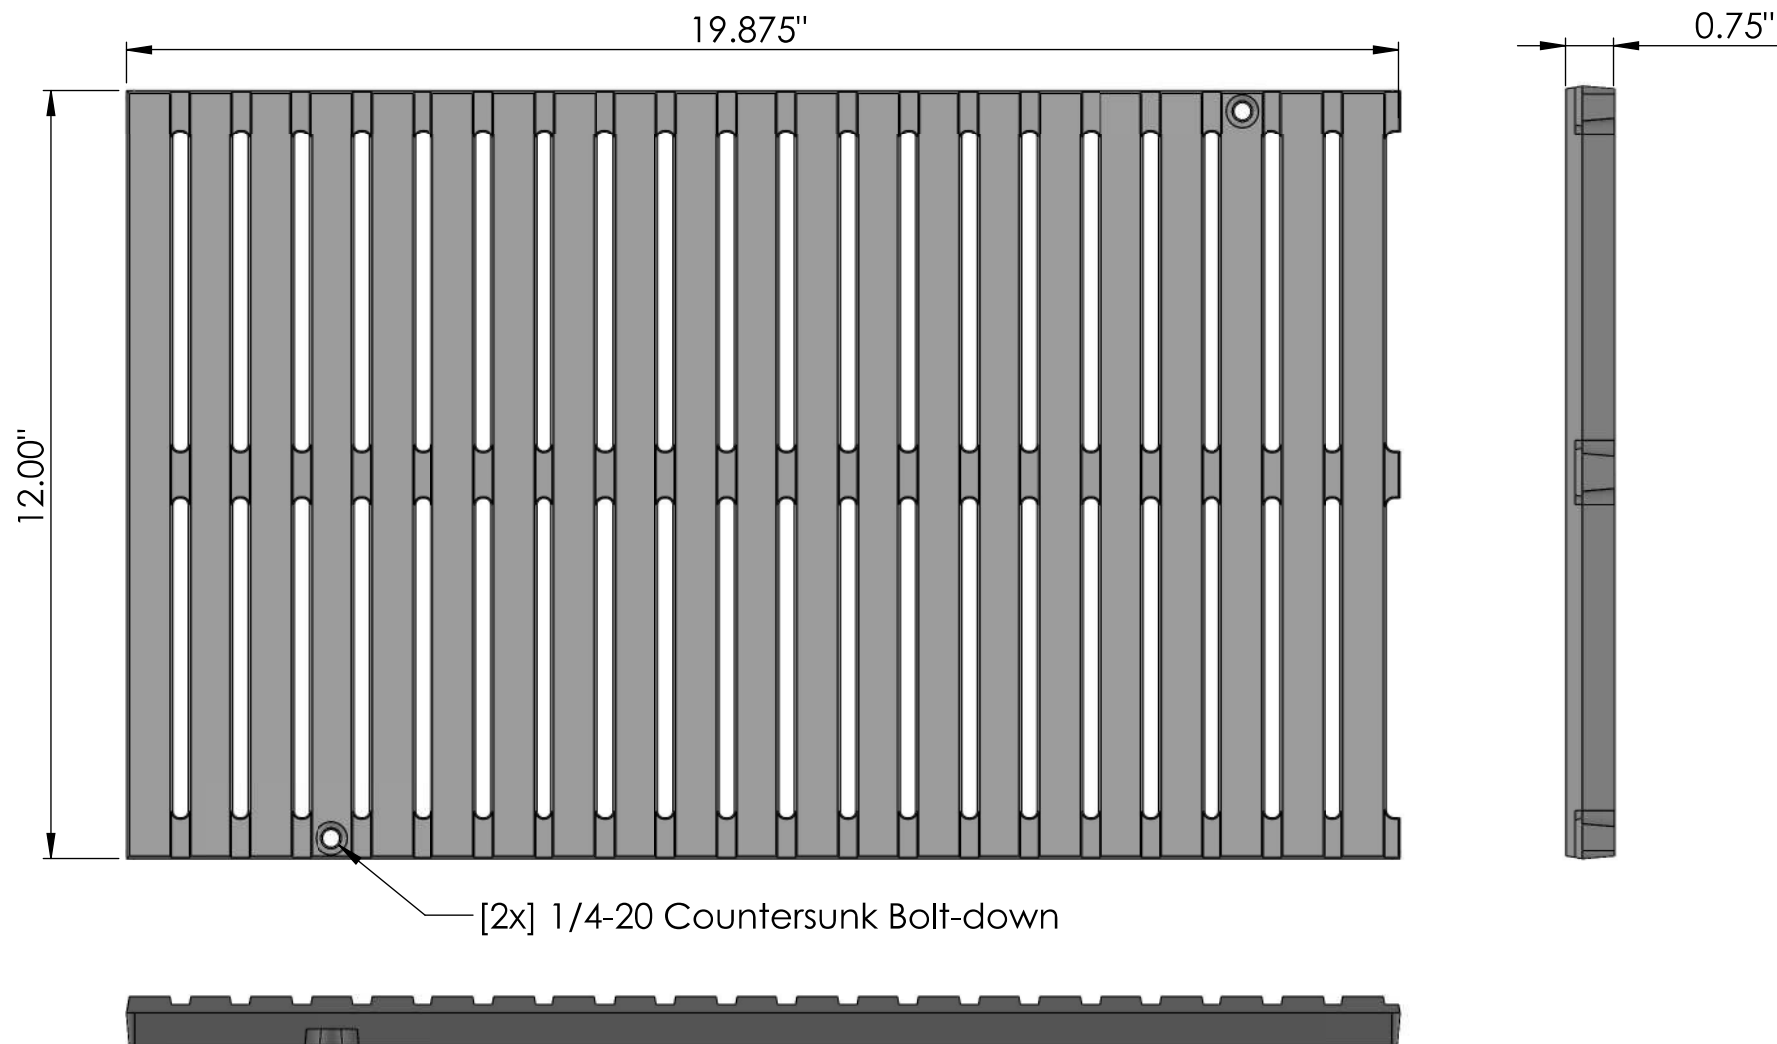

[2x] 1/4-20 Countersunk Bolt-down

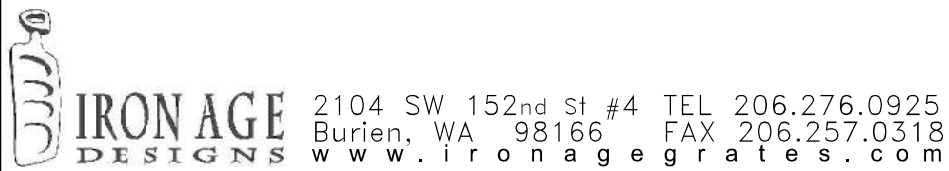

Regular Joe 12"x20" Heel-Proof Trench Grate

JOB NO. ...

DWG. NO. 001-Joe.12x20_HP

Drawn by: JH

Date: 2/17/14

Scale: NTS

NOTES:

1. Material: cast iron
2. Natural finish
3. Edge thickness: 3/4"
4. Fits custom 12" wide opening frame by Iron Age®
5. Heel-Proof; No openings greater than 1/4"
6. Weight approx. 18 lbs
7. Free Drain Area: 20.4 | Gallons Per Minute: 64.1
8. Due to casting inconsistencies, all dimensions nominal

© 2014 Iron Age Designs