

TDS-PERF-0336

BRONZE AGE PERFORATED PATTERN 2.69" WIDE GRATE





PART NO.	GRADE OF STAINLESS	WEIGHT	OPEN AREA	FLOW RATE	GRATE HOLD DOWN HARDWARE (NOT INCLUDED)
TDS-PERF-0312-L	316L (MARINE)	0.50 LBS.	16%	17.19 GPM PER LINEAR FOOT WITH 1/2" OF HEAD	NDS-529
TDS-PERF-0336-L		1.50 LBS.			


MEETS THE FOLLOWING STANDARDS AND SPECIFICATIONS:

- DIN 19580 / DIN EN 1433 DRAINAGE CHANNELS FOR VEHICULAR AND PEDESTRIAN AREAS.
- THE AMERICANS WITH DISABILITIES ACT OF 1990: 4.5.4
- ASME A112.6.3 SECTION 7.12 HEEL RESISTANT STRAINERS AND GRATES.

SYSTEM MFG	SYSTEM
TDS	MAX-MINI
NDS	MINI CHANNEL

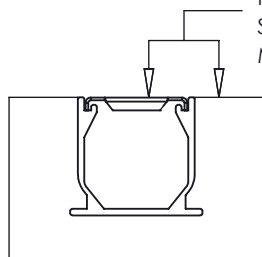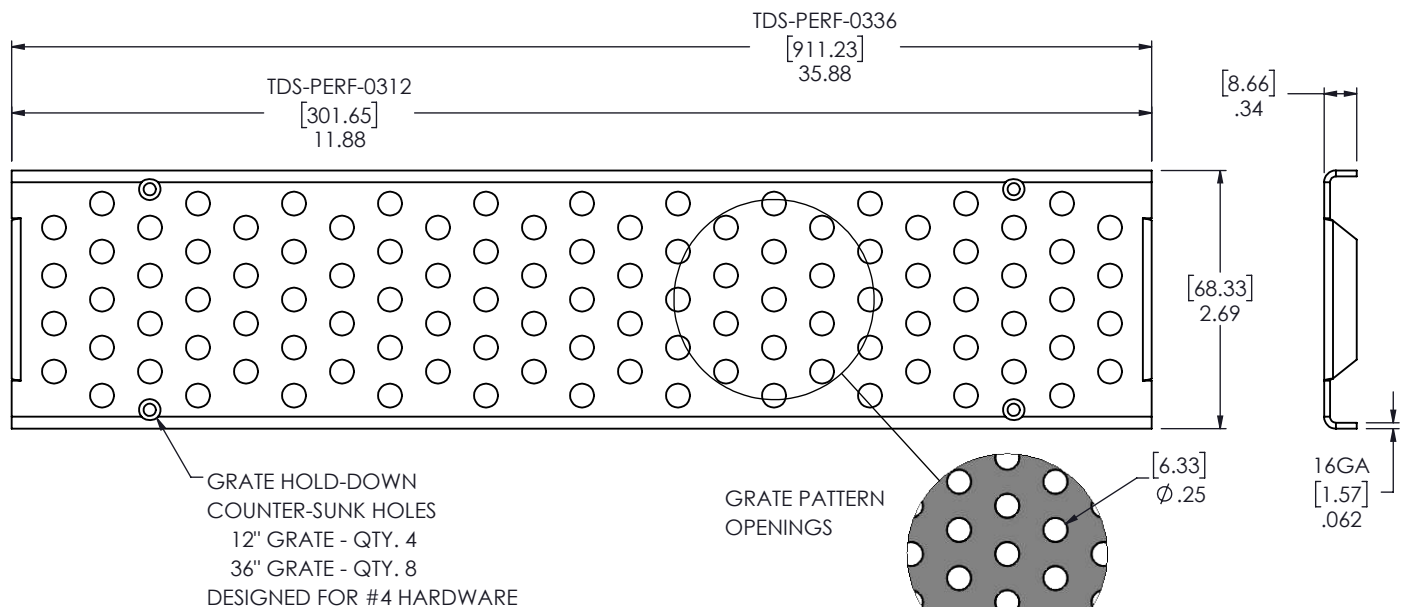

DIN APPLICATION LOAD CLASS A:
RESIDENTIAL, PEDESTRIAN AND CYCLIST TRAFFIC. DESIGNED FOR A DISTRIBUTED PRESSURE OF 3,372 LBS. (15kN)

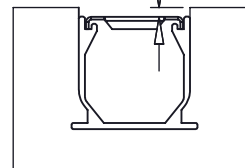

DIN APPLICATION LOAD CLASS B:
SIDEWALKS, PARKING LOTS AND CAR PARKING DECKS. DESIGNED FOR A DISTRIBUTED PRESSURE OF 28,100 LBS. (125kN)