


## SS0500N - SS0506N

## SS500 SERIES CHANNELS


| PART NO. | INLET DEPTH    | OUTLET DEPTH   | SLOPE   |
|----------|----------------|----------------|---------|
| SS0500N  | 2.00 [50.80]   | 2.00 [50.80]   | NEUTRAL |
| SS0501   | 2.00 [50.80]   | 2.50 [63.50]   | 0.5%    |
| SS0501N  | 2.50 [63.50]   | 2.50 [63.50]   | NEUTRAL |
| SS0502   | 2.50 [63.50]   | 3.00 [76.20]   | 0.5%    |
| SS0502N  | 3.00 [76.20]   | 3.00 [76.20]   | NEUTRAL |
| SS0503   | 3.00 [76.20]   | 3.50 [88.90]   | 0.5%    |
| SS0503N  | 3.50 [88.90]   | 3.50 [88.90]   | NEUTRAL |
| SS0504   | 3.50 [88.90]   | 4.00 [101.60]  | 0.5%    |
| SS0504N  | 4.00 [101.60]  | 4.00 [101.60]  | NEUTRAL |
| SS0505   | 4.00 [101.60]  | 4.50 [114.30]  | 0.5%    |
| SS0505N  | 4.50 [114.30]  | 4.50 [114.30]  | NEUTRAL |
| SS0506   | 4.50 [114.30]  | 5.00 [127.000] | 0.5%    |
| SS0506N  | 5.00 [127.000] | 5.00 [127.000] | NEUTRAL |

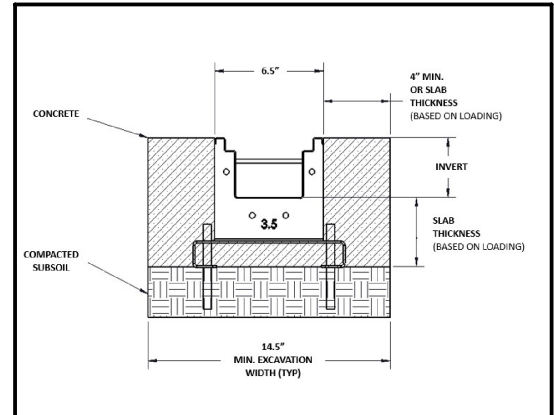

**SPECIFYING ENGINEER IS RESPONSIBLE FOR CONCRETE ENCASEMENT AND REINFORCING BASED UPON APPLICATION AND LOCAL CODES**

ALL CHANNELS MADE FROM 16GA. (0.062") 304 STAINLESS STEEL

CUSTOM CHANNEL LENGTHS AND MATERIAL AVAILABLE UPON REQUEST.

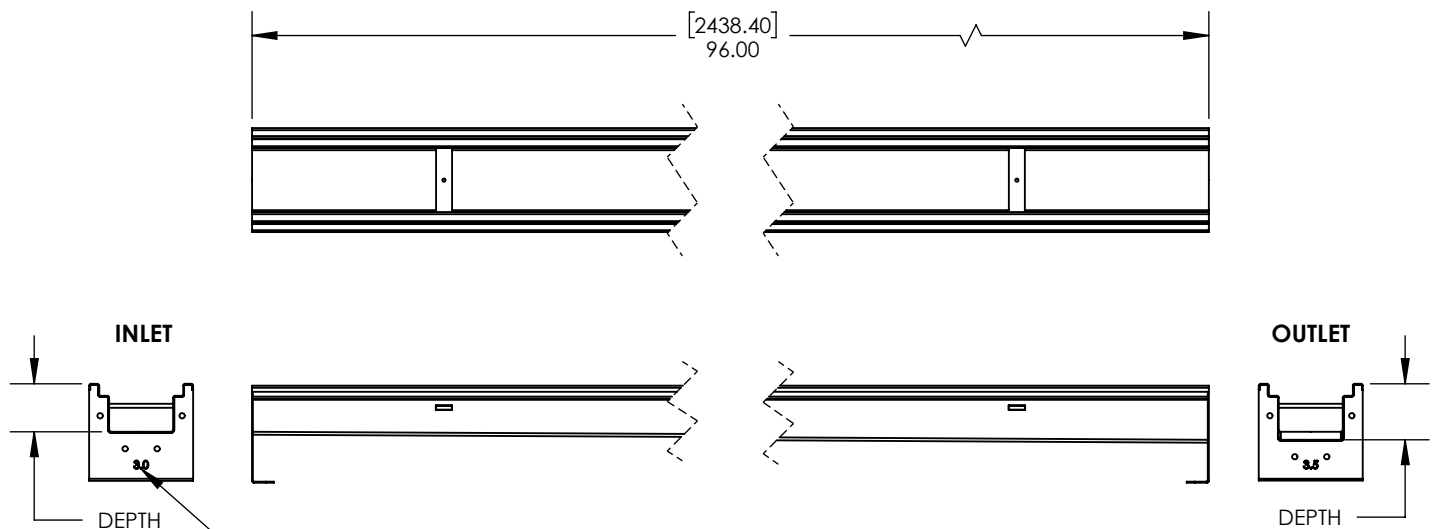

CHANNEL INVERTS ARE ETCHED INTO CHANNEL SUPPORTS TO IDENTIFY SLOPE



DISCLAIMER - The customer and the customer's architects, engineers, consultants and other professionals are completely responsible for the selection, installation and maintenance of any product purchased from Trench Drain Systems and/or its manufacturers. TRENCH DRAIN SYSTEMS MAKES NO WARRANTY, EXPRESS OR IMPLIED, AS TO THE SUITABILITY, DESIGN, MERCHANTABILITY, OR FITNESS OF THE PRODUCT FOR CUSTOMERS APPLICATION. The drawing and information provided remain the property and copyright of the manufacturer listed. The manufacturer reserves the right to modify specification without notice.