


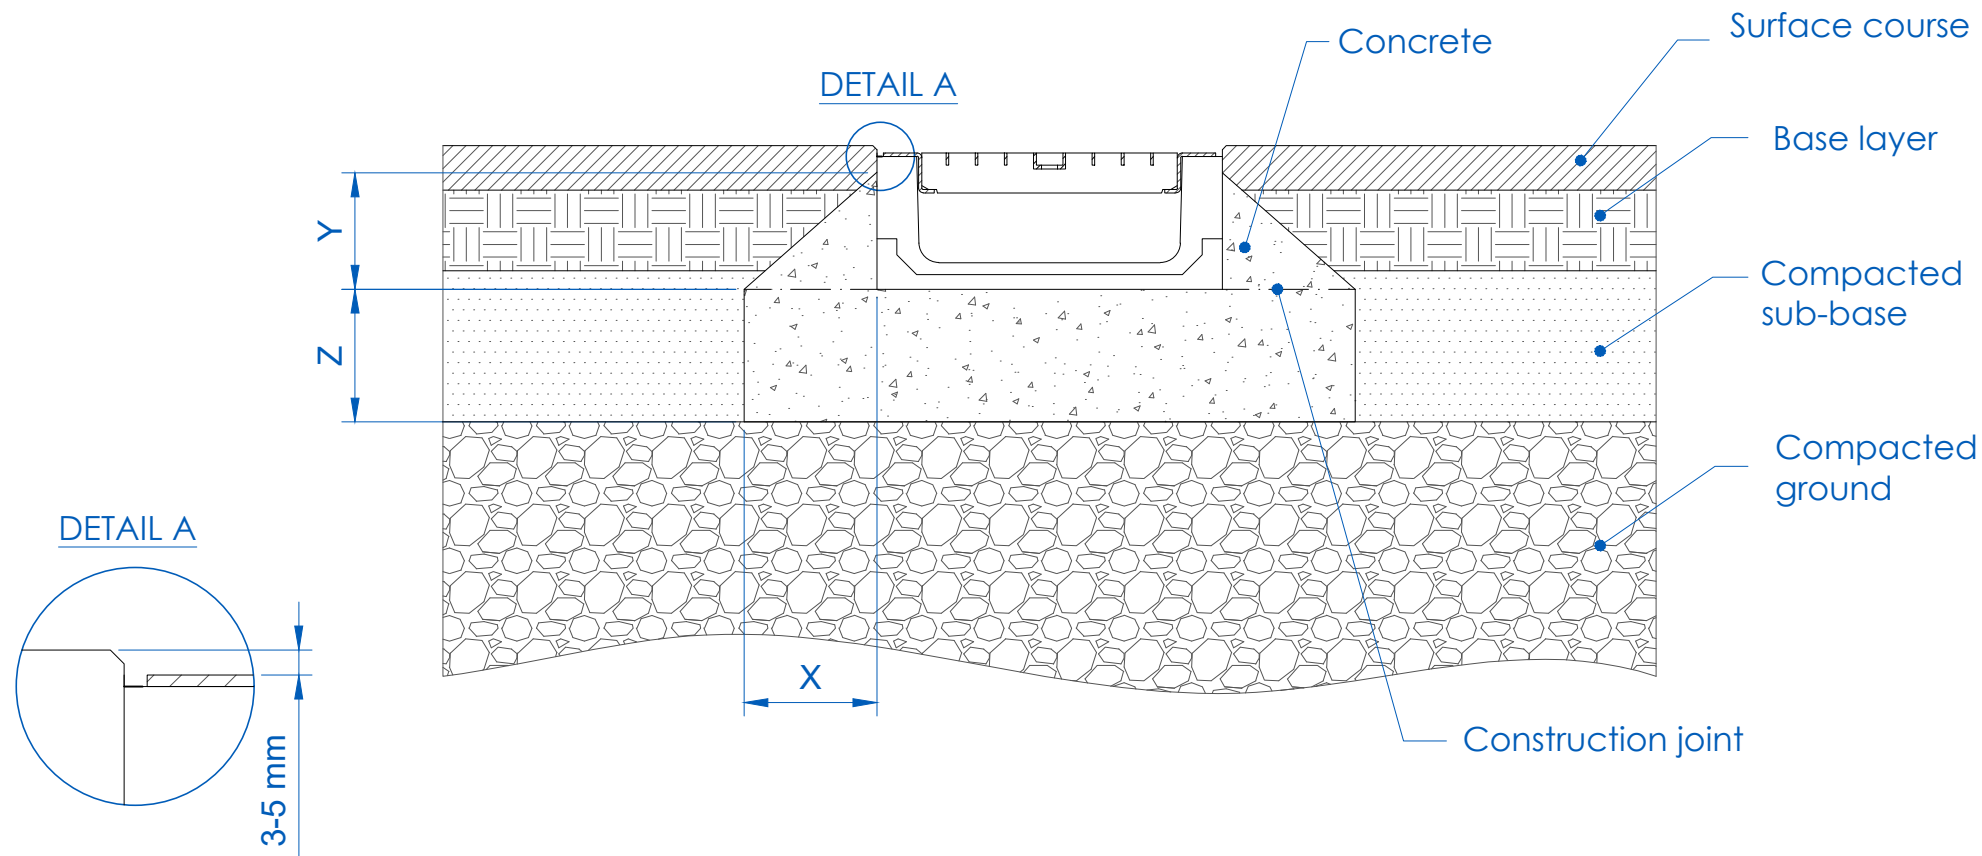

\* In case of an incorrect compaction of the soil, the concrete embracement must be made up to the pavement level.

|   |   |                 |                 |                 |      |      |      |                                      |
|---|---|-----------------|-----------------|-----------------|------|------|------|--------------------------------------|
| LOAD CLASS<br>EN 1433 Standard   |   | A15             | B125            | C250            | D400 | E600 | F900 | Installation type:<br><br>ASPHALT    |
| TYPE OF CONCRETE<br>EN 206-1 Standard   |   | HM-25 (X0)      | HM-25 (X0)      | HM-25 (X0)      |      |      |      | Load class:<br><br>A15 - B125 - C250 |
| MINIMUM DISTANCES (mm)   | X | 100             | 100             | 150             |      |      |      | Channel type:<br><br>MINI system     |
|   | Y | above the arcs* | above the arcs* | above the arcs* |      |      |      |                                      |
|   | Z | 100             | 100             | 150             |      |      |      |                                      |
| Installation minimal conditions. For more details, see installation instructions. It is the customer's responsibility to make sure that installation instructions are compatible with the type of soil. |   |                 |                 |                 |      |      |      | Review:                              |



ARCHITECTURAL **SOLUTIONS**



Tel.: +34 943 78 06 00  
info@ulmaarchitectural.com  
**ulma**architectural.com



ARCHITECTURAL SOLUTIONS



Tel.: +34 943 78 06 00  
info@ulmaarchitectural.com  
ulmaarchitectural.com