


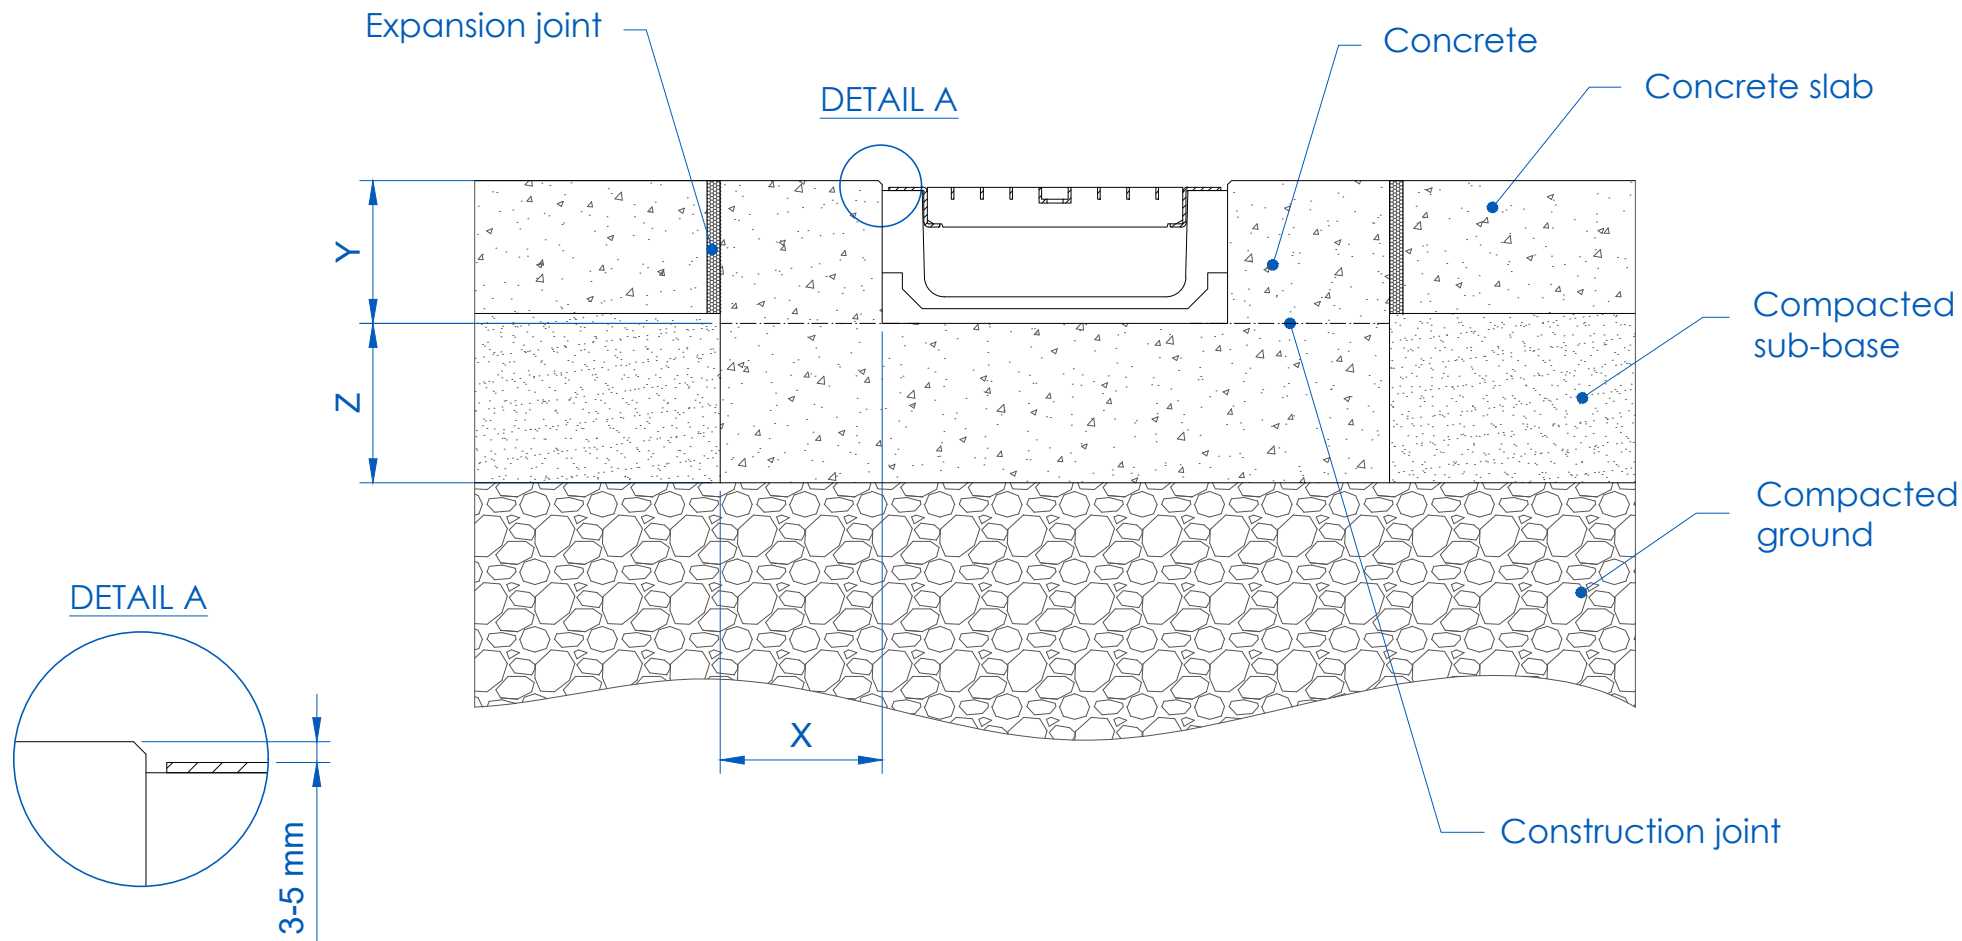

LOAD CLASS EN 1433 Standard		A15	B125	C250	D400	E600	F900	Installation type: CONCRETE	
TYPE OF CONCRETE EN 206-1 Standard		HM-25 (X0)	HM-25 (X0)	HM-25 (X0)				Load class: A15 - B125 - C250	
MINIMUM DISTANCES (mm)	X	100	100	150				Channel type: MINI system	
	Y	channel height + grid + 3-5 mm	channel height + grid + 3-5 mm	channel height + grid + 3-5 mm					
	Z	100	100	150					
Installation minimal conditions. For more details, see installation instructions. It is the customer's responsibility to make sure that installation instructions are compatible with the type of soil.								Review:	



ARCHITECTURAL **SOLUTIONS**



Tel.: +34 943 78 06 00
info@ulmaarchitectural.com
ulmaarchitectural.com