


TOP

3'-11 7/8" sq.

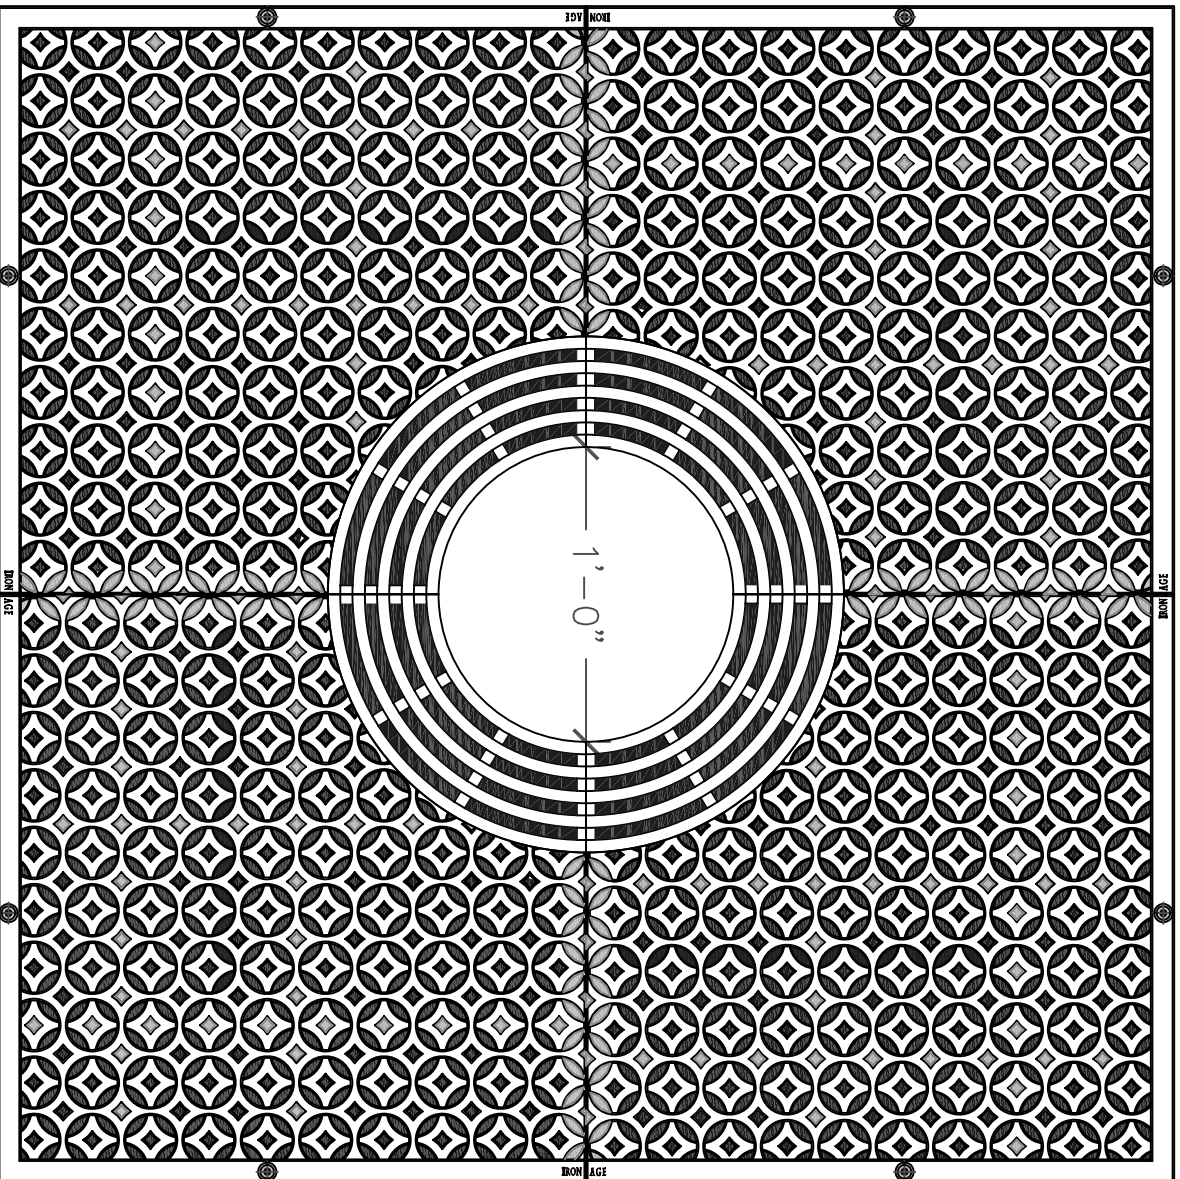

(8X) hole for bolt down



**IRON AGE**  
**DESIGNS**

2104 SW 152nd st #4 TEL 206.276.0925  
Burien, WA 98166 FAX 206.257.0318  
www.ironagedesigns.com

### NOTES:

1. Material: cast iron
2. Natural finish
3. Cast in 4 pcs, 1" thick
4. No openings > 1/2"
5. Break-out rings to 20"Ø

Interlaken treegrate 4' sq.  
drawing no. INT.L.48sq

drawn by: CD  
scale: NTS  
date: 11/19/08

U.S. Patent D 575.881  
© 2008 Iron Age Designs