


TOP

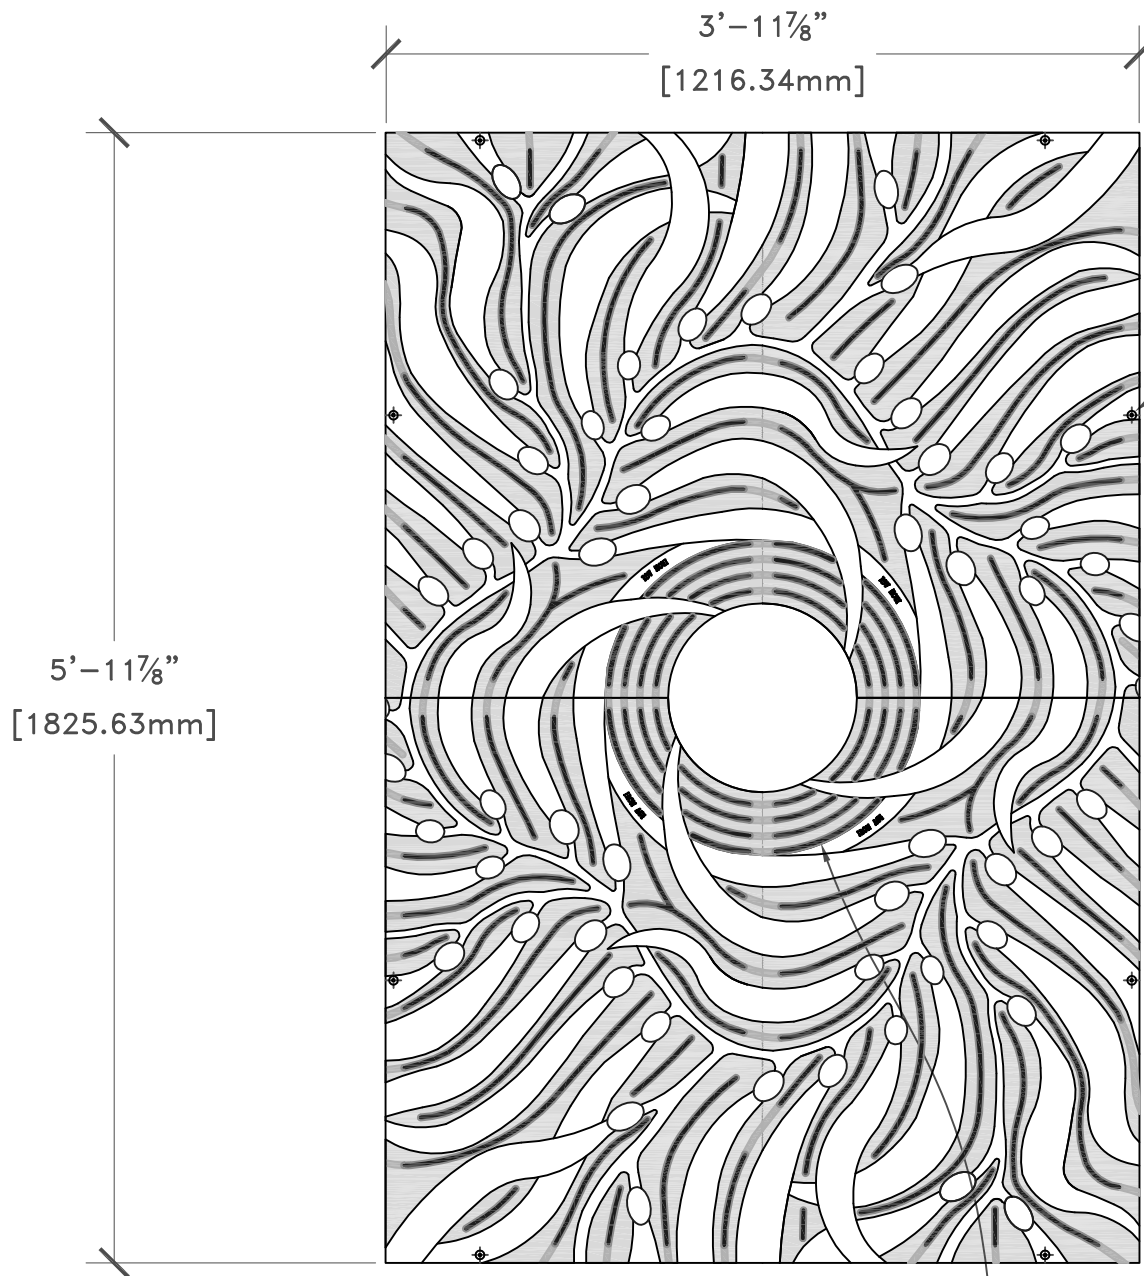

attaches to frame (8X) w/ 0.25-20 UNC  
button-head tamper-resistant s.s. screws

12"Ø tree opening  
break-outs to 20"Ø

**NOTES:**

1. Material: cast iron
2. Natural finish
3. Total thickness: 1 1/4"
4. Fits; Iron Age  
4'x6' treegrate frame
5. No openings > 1/2"
6. Ships in 2 pieces
7. Due to casting inconsistencies,  
all dimensions are nominal.

 **IRON AGE**  
DESIGNS 2104 SW 152nd st #4 TEL 206.276.0925  
Burién, WA 98166 FAX 206.257.0318  
www.ironagedesigns.com

Kelp treegrate 4'x6'  
drawing no. KEL.I.48x72

drawn by: CD  
scale: NTS  
date: 5/03/10

© 2010 Iron Age Designs