


TOP

3'-11 7/8" sq.
[1216.0mm]

5'-11 7/8" sq.
[1825.6mm]

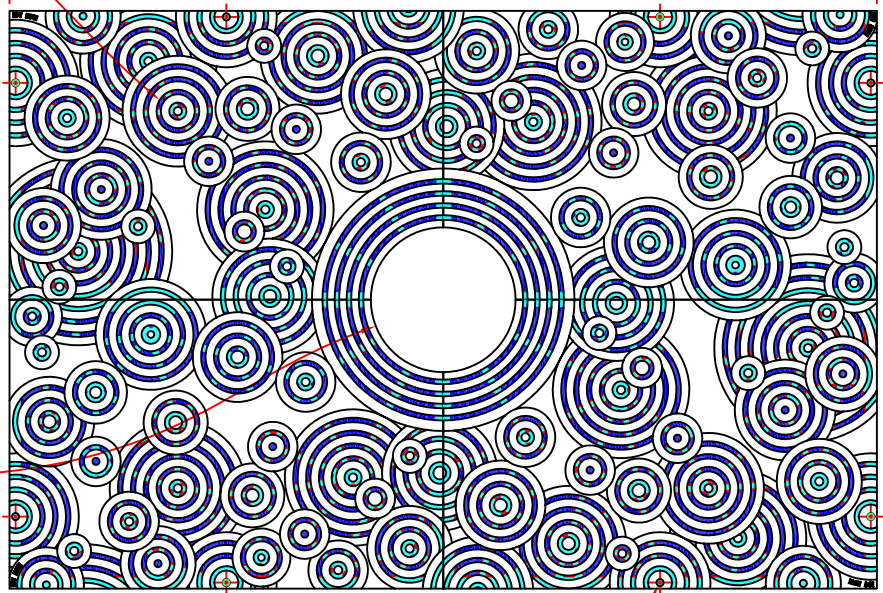

attaches to frame (8X) w/ 0.25-20 UNC
button-head tamper-resistant s.s. screws

12"Ø tree opening
break-outs to 20"Ø

(4X) 3 1/2"Ø knock-out for
Basik LED Walkover™
light fixture available from
Systemalux USA 916.722.7800
www.systemalux.com
catalog # 1251...
color and beam width options

NOTES:

1. Material: cast iron
2. Natural finish
3. Total thickness: 1 1/4"
4. Fits: Iron Age
4'x6' treegrate frame
5. No openings > 1/2"
6. Ships in 4 pieces
7. Due to casting inconsistencies,
all dimensions are nominal.



**IRON AGE
DESIGNS**

2104 SW 152nd st #4 TEL 206.276.0925
Burien, WA 98166 FAX 206.257.0318
www.ironagetreegrates.com

Oblio treegrate 4'x6'
drawing no. OBL.L48x72

drawn by: CD
scale: NTS
date: 07/26/07

patent pending
© 2007 Iron Age Designs