


TOP

5'-11 7/8" sq.

[1825.6mm]

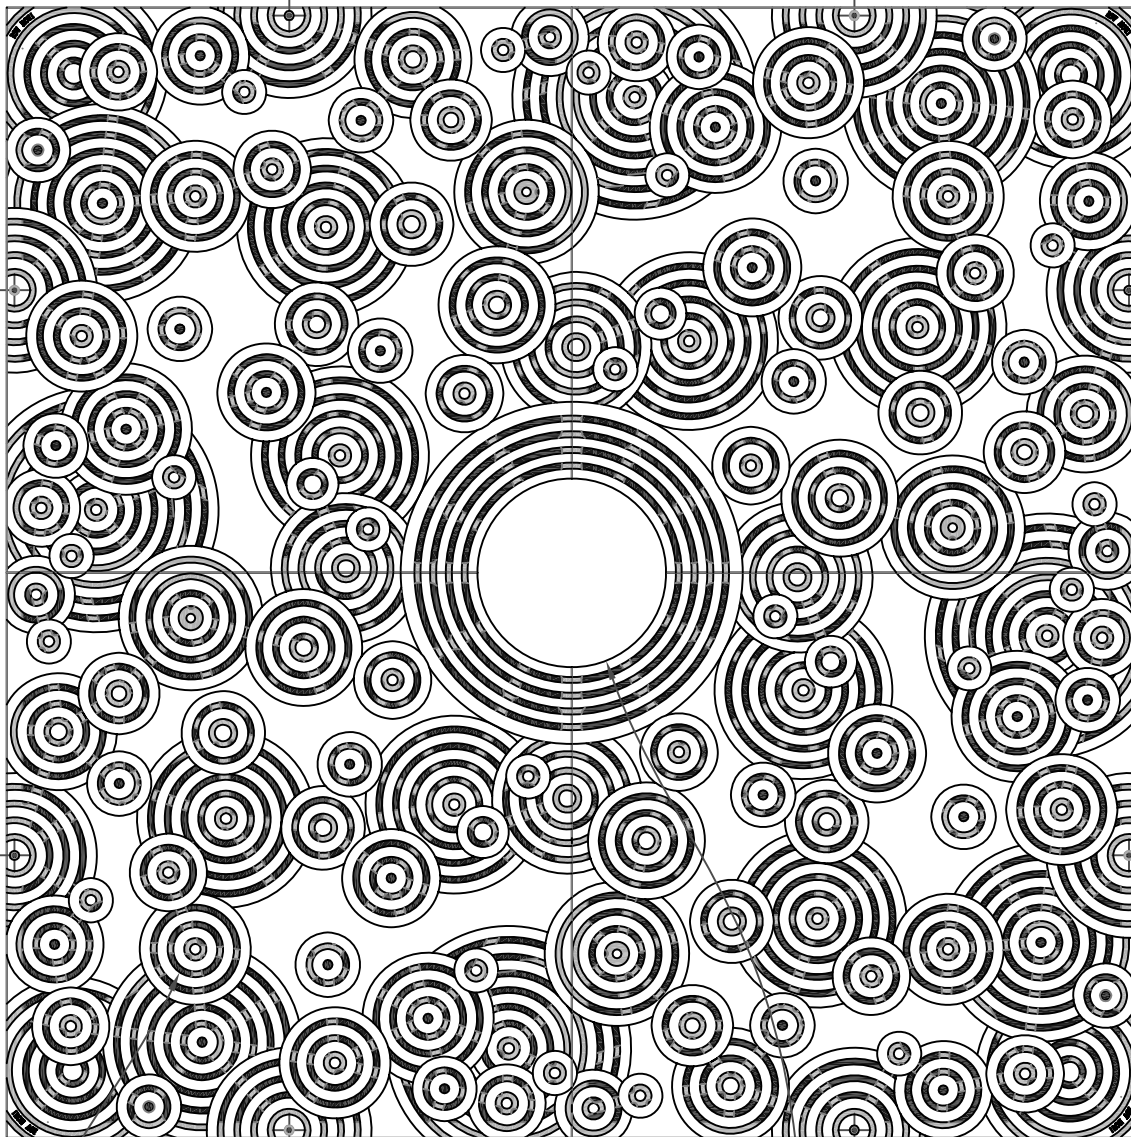

attaches to frame (8X) w/ 0.25-20 UNC  
button-head tamper-resistant s.s. screws

3 1/2"  $\phi$  knock-out for  
Basik LED Walkover™  
light fixture available from  
Sistemalux USA 916.722.7800  
www.sistemalux.com  
catalog # 1251...  
color and beam width options

12"  $\phi$  tree opening  
break-outs to 20"  $\phi$

NOTES:

1. Material: cast iron
2. Natural finish
3. Total thickness: 1 1/4"
4. Fits; Iron Age  
6' sq. treegrate frame
5. No openings > 1/2"
6. Ships in 4 pieces
7. Due to casting inconsistencies,  
all dimensions are nominal.



**IRON AGE**  
DESIGNS

2104 SW 152nd st #4 TEL 206.276.0925  
Burien, WA 98166 FAX 206.257.0318  
www.ironagedesigns.com

Oblio treegrate 6' sq.  
drawing no. OBL.I.72x72

drawn by: CD  
scale: NTS  
date: 06/17/07

patent pending  
© 2007 Iron Age Designs