


TOP

59 7/8" sq.

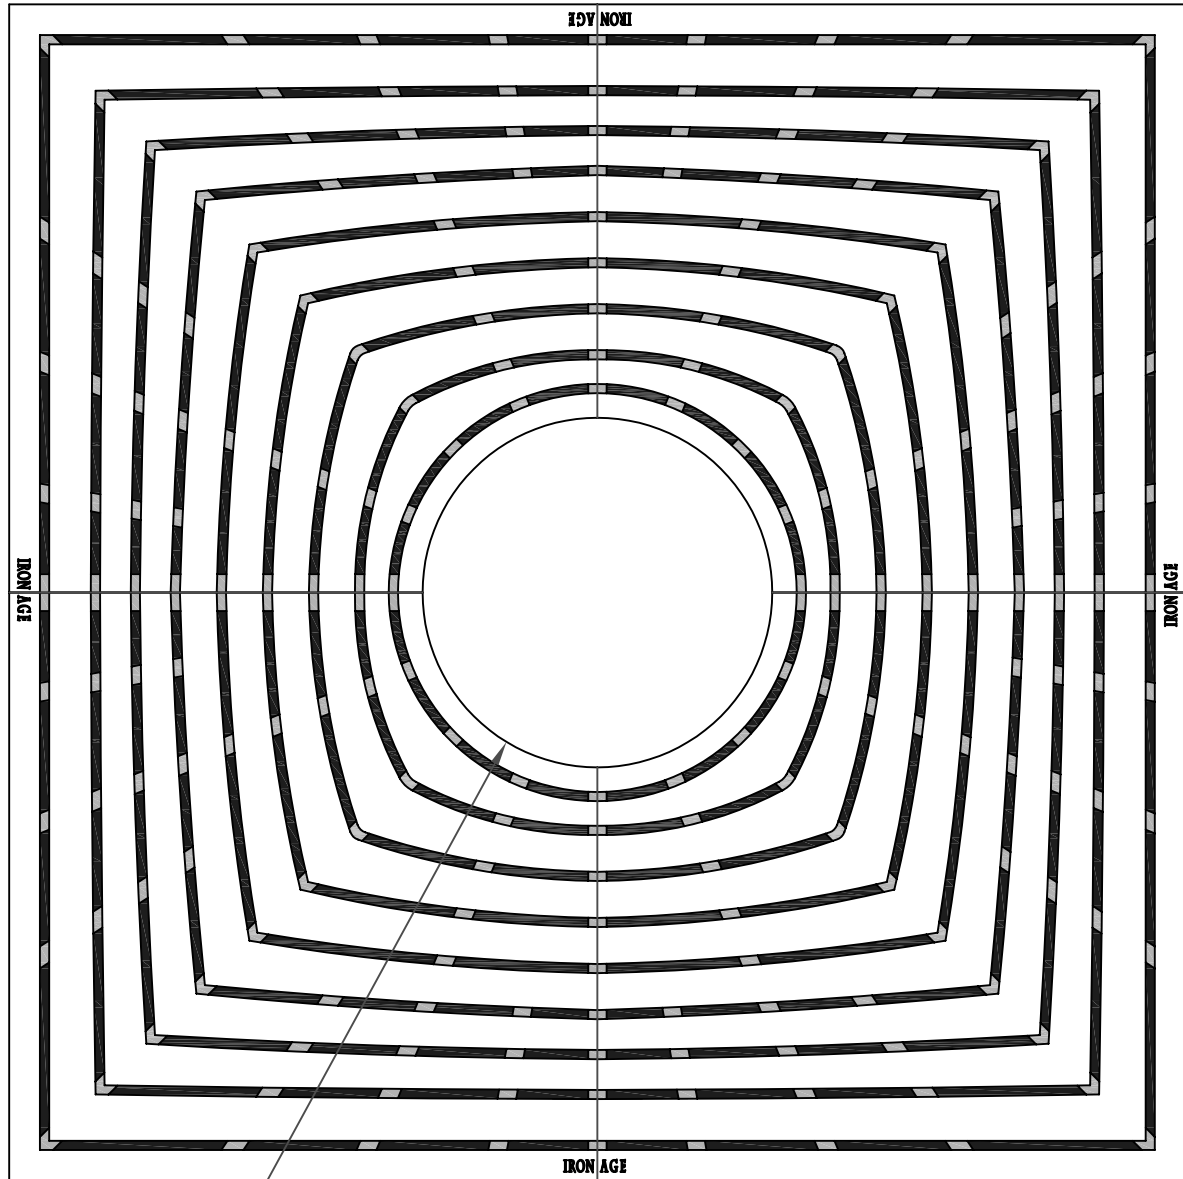

14"∅ cen opening

NOTES:

1. Material: cast iron
2. Natural finish
3. Cast in 4 pieces
4. Total thickness: 1.25"
5. Fits frame channels manufactured by: Iron Age™
6. No openings greater than 1/2"
7. Due to casting inconsistencies, all dimensions are nominal.



IRON AGE
DESIGNS

2104 SW 152nd st #4 TEL 206.276.0925
Burien, WA 98166 FAX 206.257.0318
www.ironagedesigns.com

Divisadero 5' sq. tree grate
drawing no. CEN.I.60x60

drawn by: CD
scale: NTS
date: 02/11/09

patent pending
© 2009 Iron Age Designs