



Ø71.875"

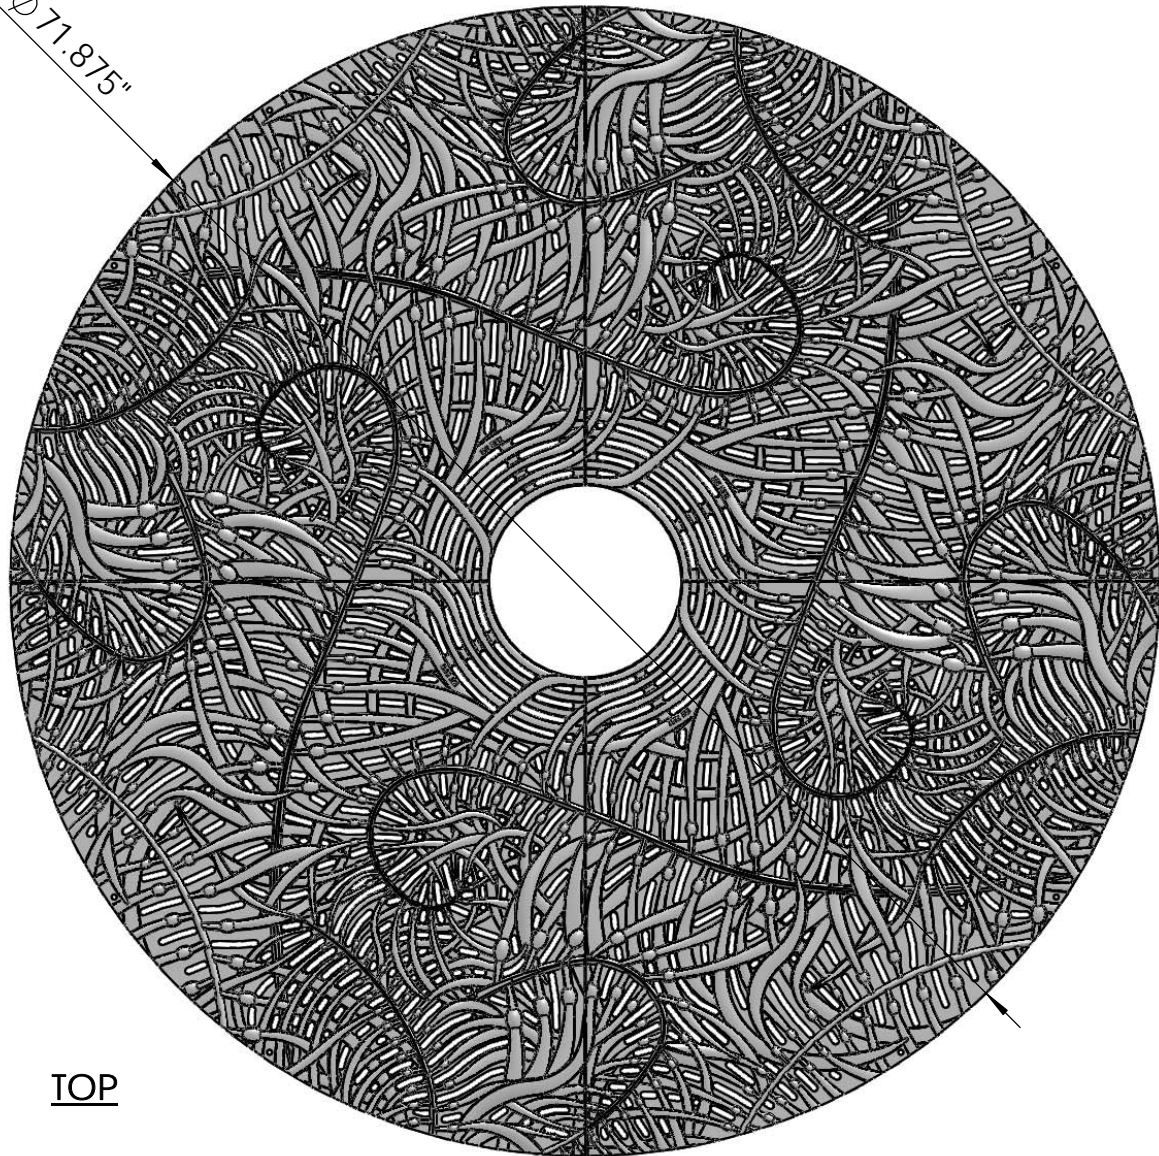

TOP

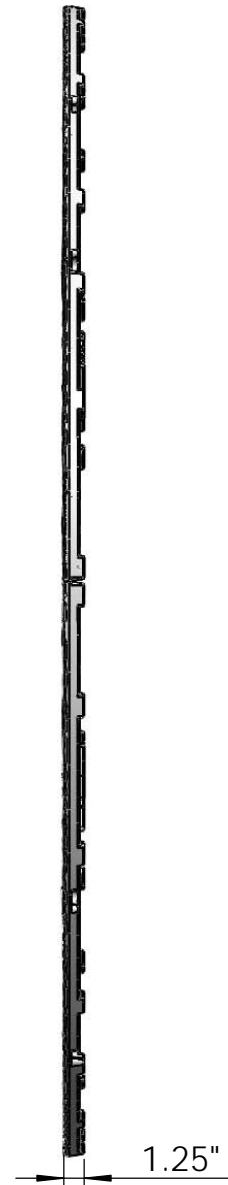

EDGE

1.25"

 **IRON AGE** 2104 SW 152nd st #4 TEL 206.276.0925
DESIGNS Burién, WA 98166 FAX 206.257.0318
 www.ironagedesigns.com

Kelp 6' diameter tree grate

JOB NO.

Drawn by: CD

DWG. NO.

KLP.I.72DIA

Date: 11/11/11

Scale: 1:12

NOTES:

1. Material: cast iron
2. Natural finish
3. Two pieces, total thickness: 1 1/4"
4. Fits frame manufactured by Iron Age Designs
5. Openings less than 3/8"
6. Center opening 12" dia. breakouts to 20" dia.
7. Due to casting inconsistencies all dimensions are nominal

© 2011 Iron Age Designs