


TOP

4'-11 $\frac{7}{8}$ " sq.  
[1521.0mm]

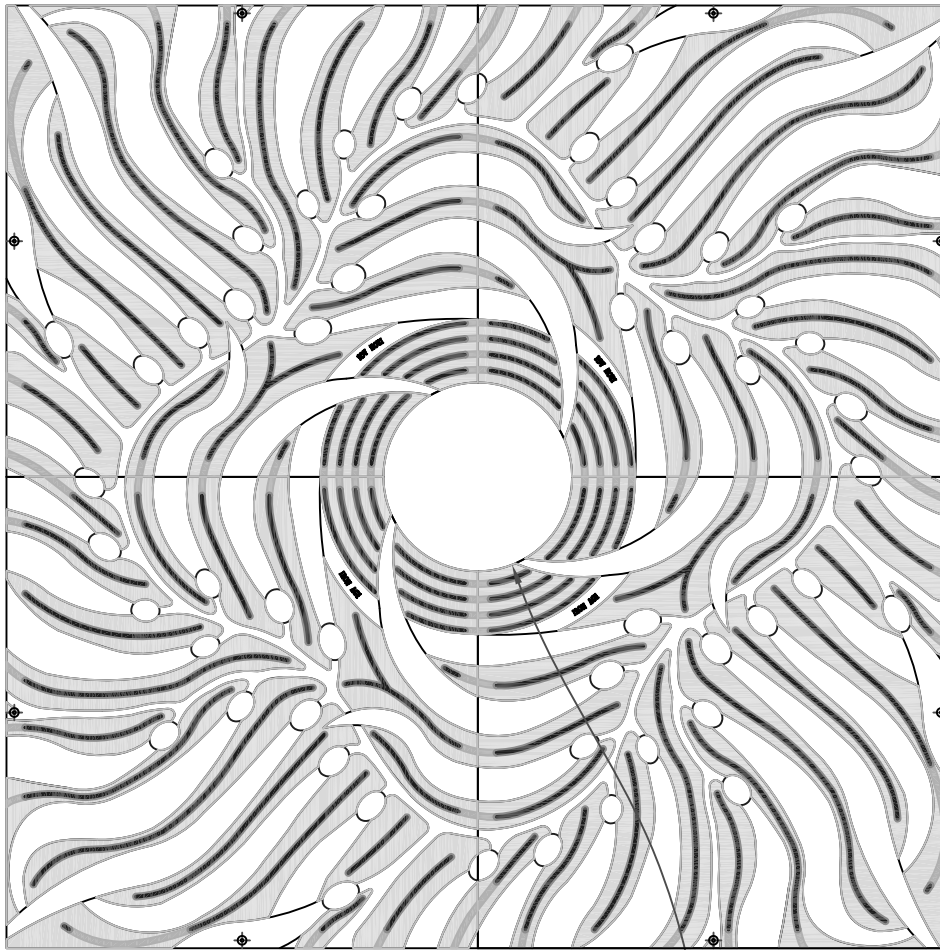

attaches to frame (8X) w/ 0.25-20 UNC  
button-head tamper-resistant s.s. screws

12"Ø tree opening  
break-outs to 20"Ø

### NOTES:

1. Material: cast iron
2. Natural finish
3. Total thickness: 1  $\frac{1}{4}$ "
4. Fits; Iron Age  
5' sq. treegrate frame
5. No openings >  $\frac{1}{2}$ "
6. Ships in 4 pieces
7. Due to casting inconsistencies,  
all dimensions are nominal.



**IRON AGE**  
DESIGNS

2104 SW 152nd st #4 TEL 206.276.0925  
Burien, WA 98166 FAX 206.257.0318  
www.ironagegrates.com

Kelp treegrate 5' sq.  
drawing no. KEL.I.60x60

drawn by: CD  
scale: NTS  
date: 10/23/09

© 2009 Iron Age Designs