


TOP

3'-11 7/8" sq.  
[1216.3mm]

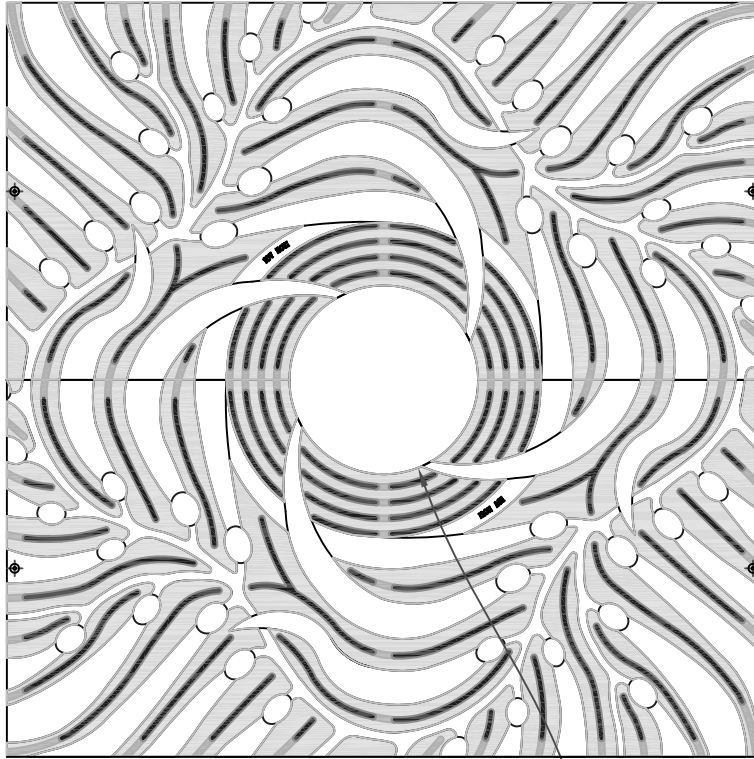

attatches to frame (4X) w/ 0.25-20 UNC  
button-head tamper-resistant s.s. screws

12"∅ tree opening  
break-outs to 20"∅

**NOTES:**

1. Material: cast iron
2. Natural finish
3. Total thickness: 1"
4. Fits; Iron Age  
4' sq. treegrate frame
5. No openings > 1/2"
6. Ships in 2 pieces
7. Due to casting inconsistencies,  
all dimensions are nominal.


**IRON AGE**  
 DESIGNS

2104 SW 152nd st #4 TEL 206.276.0925  
 Burien, WA 98166 FAX 206.257.0318  
 www.ironagegrates.com

Kelp treegrate 4' sq.  
drawing no. KEL.I.48x48

drawn by: CD  
scale: NTS  
date: 10/23/09

© 2009 Iron Age Designs