



TOP
scale 1:4

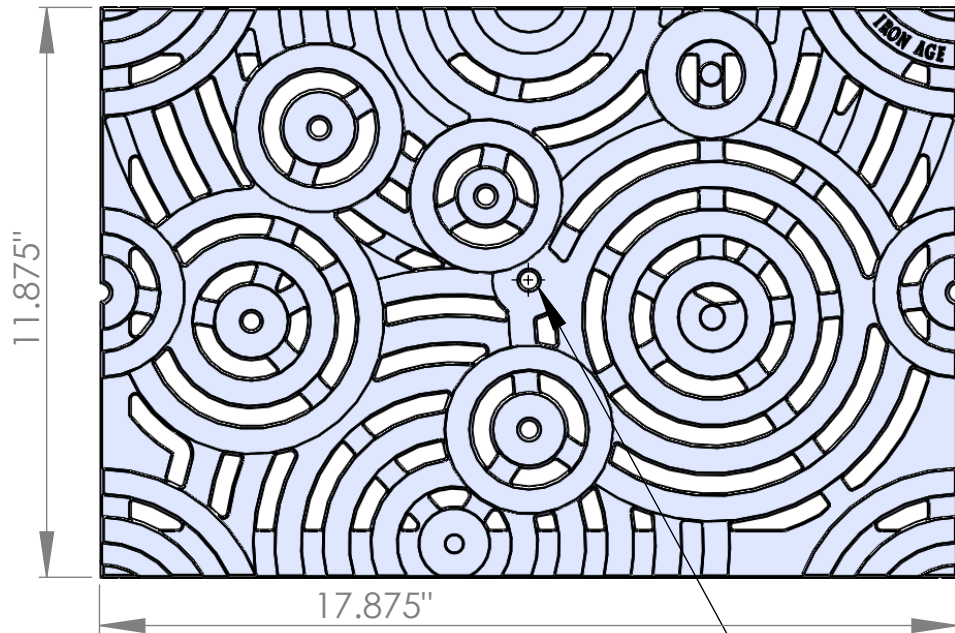


END
scale 1:4

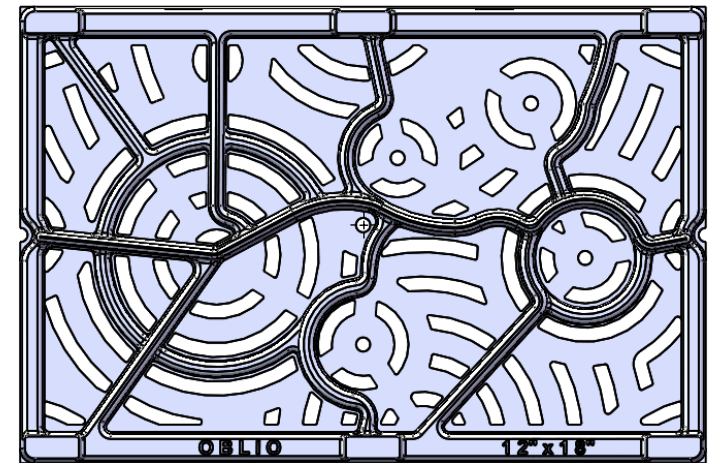

BACK
scale 1:5

—hole for bolt down

 **IRON AGE** 2104 SW 152nd st #4 TEL 206.276.0925
DESIGNS Burién, WA 98166 FAX 206.257.0318
www.ironagedesigns.com

Oblio 12"x18' trench grate

JOB NO.

Drawn by: CD

DWG. NO.

OBL.I.12x18

Date: 6/27/11

Scale: NTS

NOTES:

1. Material: cast ductile iron
2. Natural finish
3. Two pieces, total thickness: 1"
4. Fits frame manufactured by Iron Age Designs
5. A.D.A. compliant, openings less than 1/2"
6. Due to casting inconsistencies all dimensions are nominal

patent pending © 2011 Iron Age Designs