


5 castings arrayed


scale 1:12



top
scale 1:4

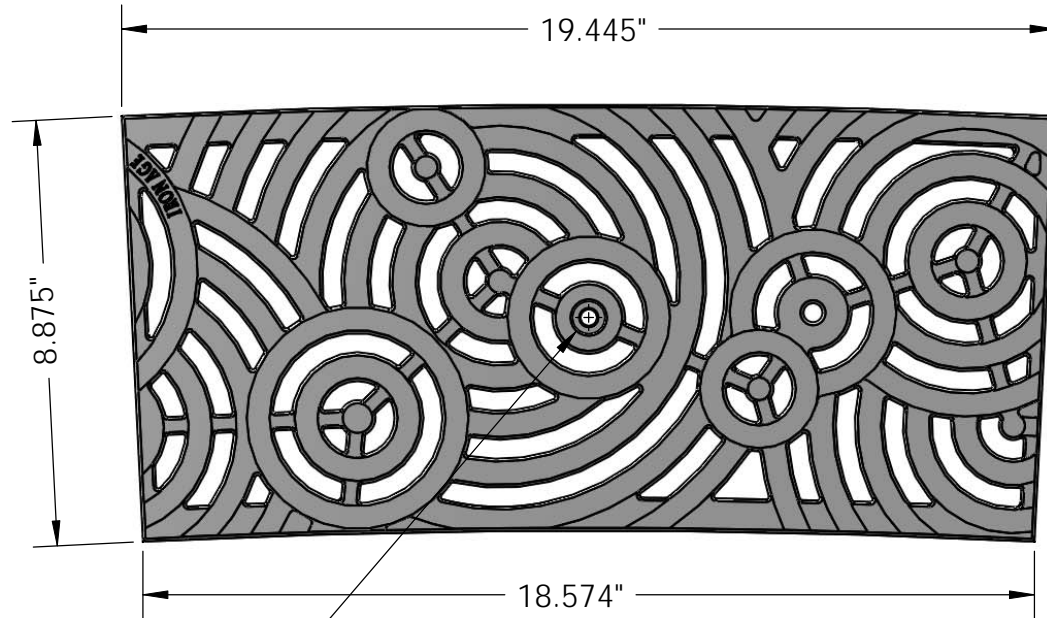


typ. hole for bolt down, grates will be arranged and spaced in field, then frames will be drilled & tapped by contractor

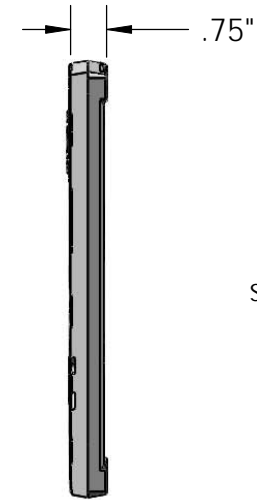

end
scale 1:4

edge
scale 1:4

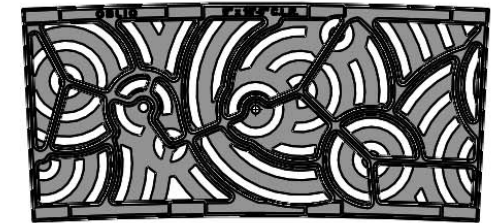

Back
scale 1:8

IRON AGE 2104 SW 152nd st #4 TEL 206.276.0925
DESIGNS Burien, WA 98166 FAX 206.257.0318
www.ironagedesigns.com

Oblio trench grate 16'-0" C.L. Rad.

JOB NO. 100625MK3-Boswell H.S. phase 2 Drawn by: CD
Date: 10/07/10

DWG. NO. OBL.C.9x16'CLR Scale: NTS

NOTES:

1. Material: cast iron
2. Natural finish
3. 63 pc.=full circle, total thickness: $\frac{3}{4}$ "
4. Fits frame manufactured by Iron Age Designs
5. A.D.A. compliant, openings less than $\frac{1}{2}$ "
6. Due to casting inconsistencies all dimensions are nominal

patent pending © 2010 Iron Age Designs