



3 GRATES ARRAYED

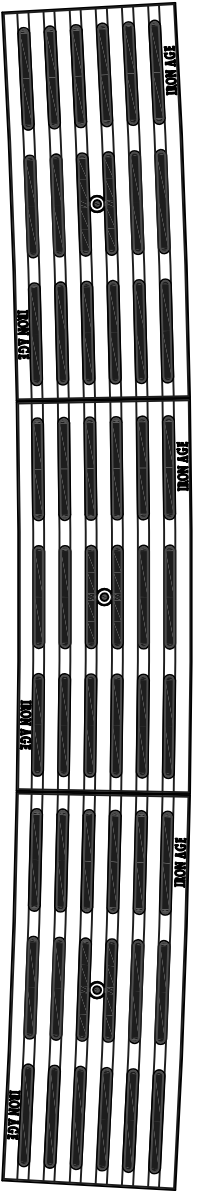

TOP

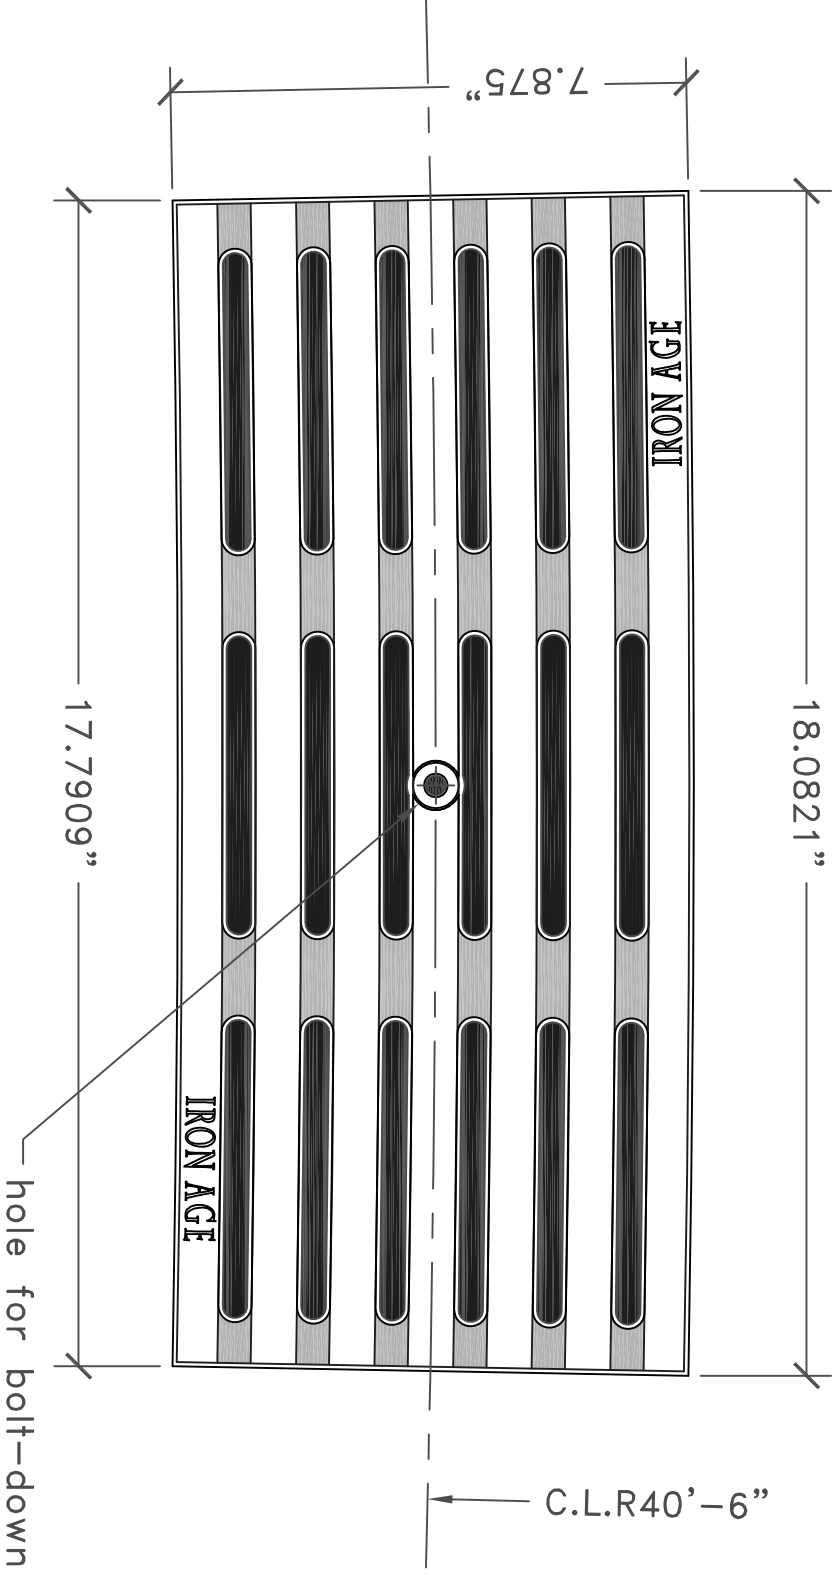

IRON AGE
DESIGNS

2104 SW 152nd st #4 TEL 206.276.0925
Burien, WA 98166 FAX 206.257.0318
www.ironagedesigns.com

Rad. Que tr. drain 8"x18" C.L.R40'-6"
job no. 090413SS2-Peter Minuit
drawing no. 11-QUE.I.08x18x40.5'clr
drawn by: CD
scale: NTS
date: 01/14/10

NOTES:

1. Material: cast bronze
2. Natural finish
3. Total thickness: 13/16"
4. Fits frame manufactured by: Iron Age™
5. Edge views sim. sh#10
6. No openings greater than 1/2"
7. Due to casting inconsistencies, all dimensions are nominal.