
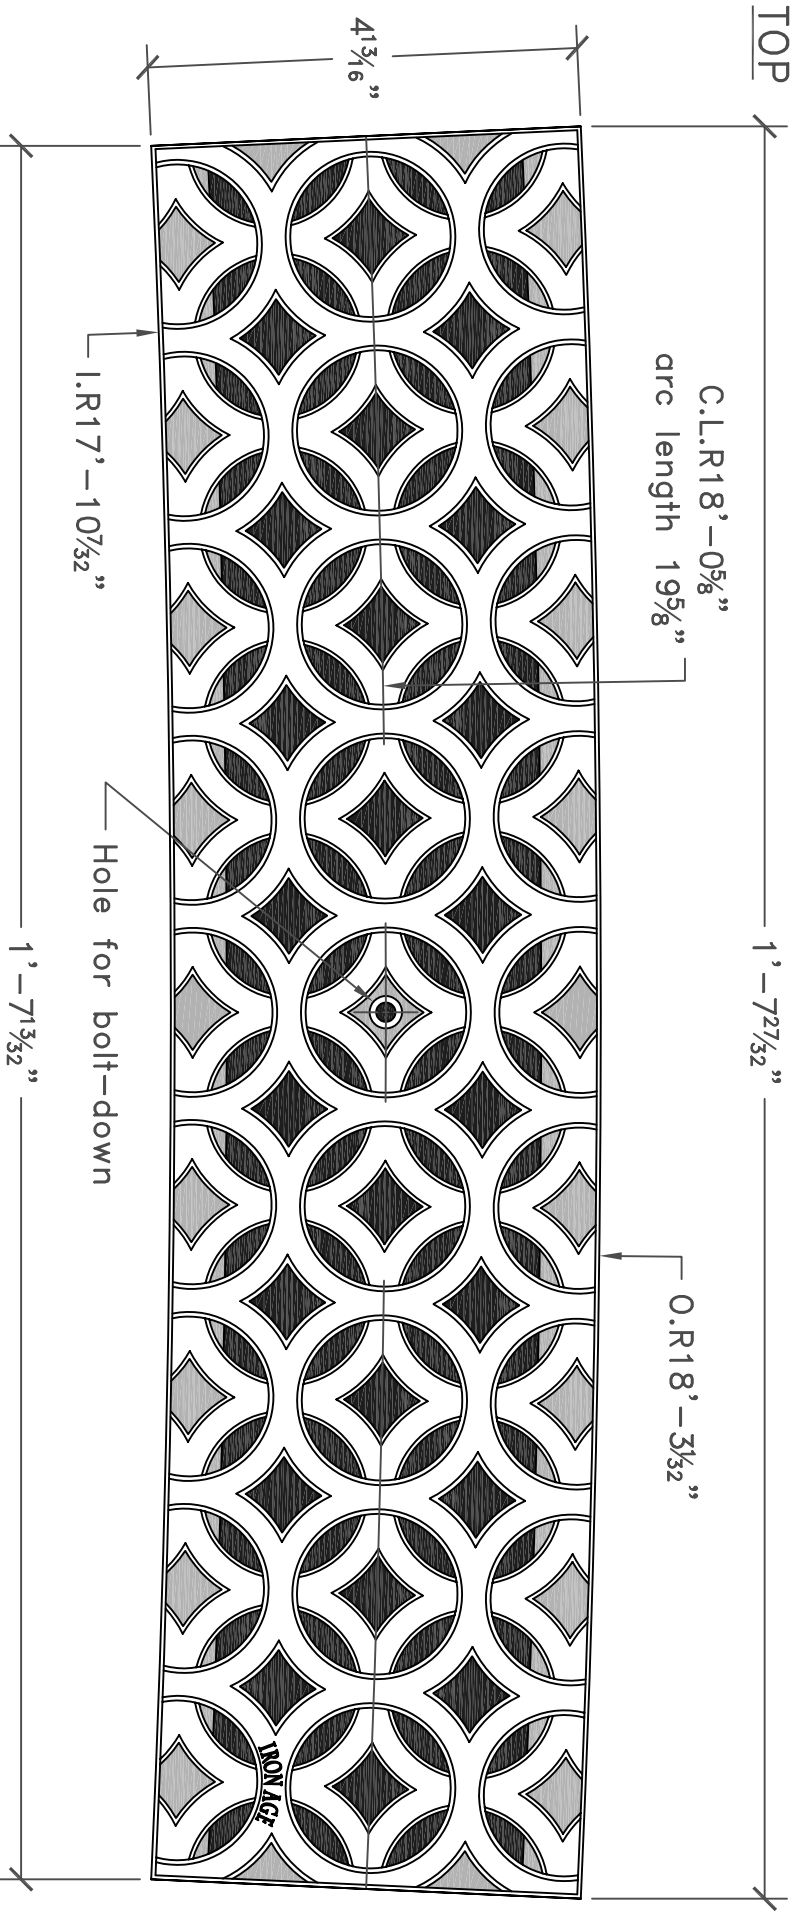


3 GRATES ARRAYED

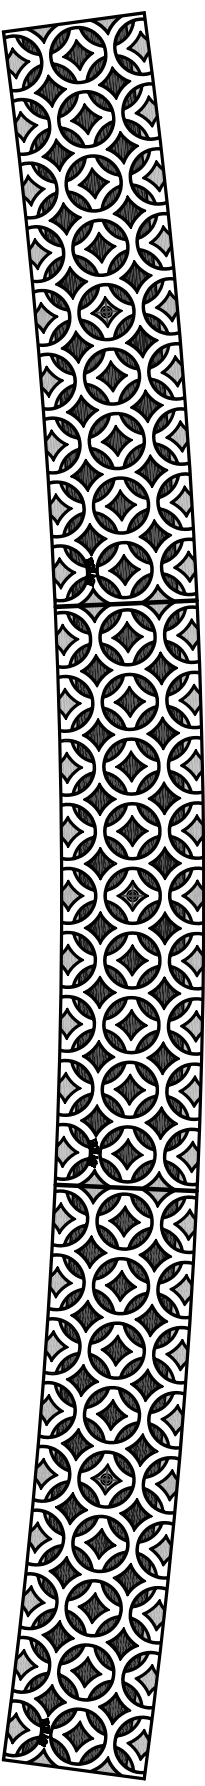

IRON AGE
DESIGNS

2104 SW 152nd st #4 TEL 206.276.0925
Burien, WA 98166 FAX 206.257.0318
www.ironagedesigns.com

Interlaken 5" trench drain 18'-0 5/8" C.L.R.
job no. 081008PP3
drawing no. INT.C.05x18'l.R.
drawn by: CD
scale: NTS
rev. date: 11/02/08

NOTES:

1. Material: cast iron
 2. Baked on oil finish
 3. Total thickness: 13/16" all dimensions are nominal.
 4. Fits frame
 5. No openings greater than 1/2"
 6. Free Drain Area = 21%
 7. Due to casting inconsistencies, patent pending
- manufactured by: Iron Age Designs™ © 2008 Iron Age Designs