

3 GRATES ARRAYED



TOP

frame IR36'-0"

1'-7 1/2" chord length @ P.L.



5 1/2" frame o.d.

4 13/16" @ P.L.

frame OR36'-5 1/2"

1'-7 23/32" chord length @ P.L.

Hole for bolt-down

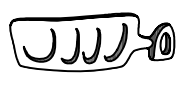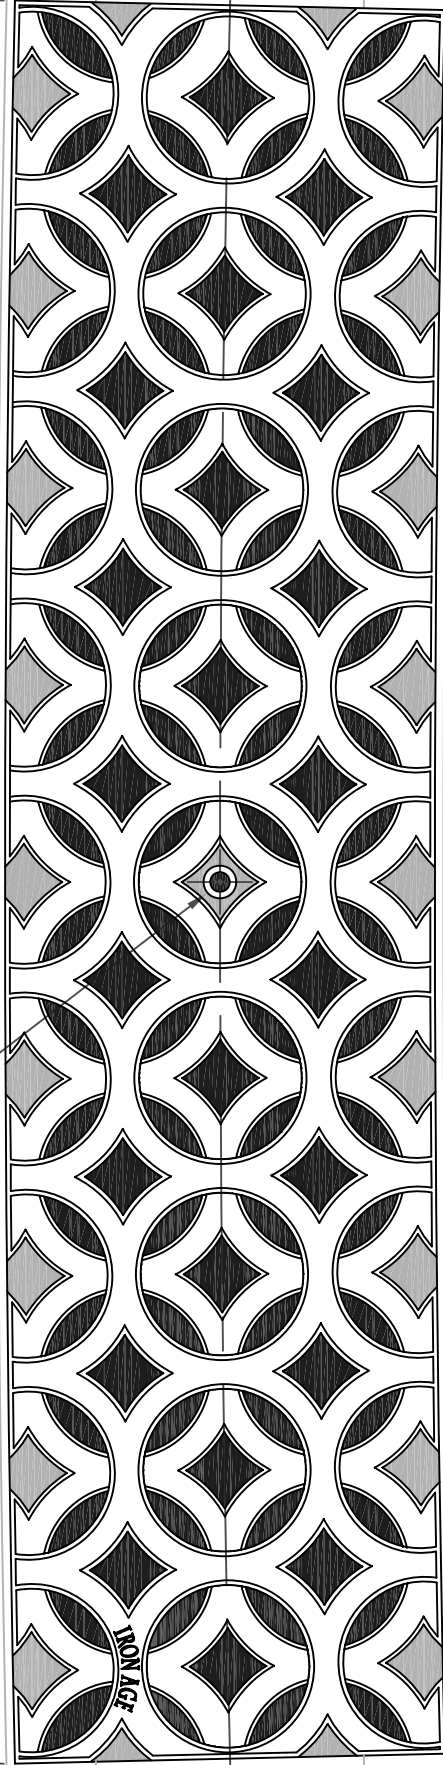

IRON AGE
DESIGNS

2104 SW 152nd st #4 TEL 206.276.0925
Burien, WA 98166 FAX 206.257.0318
www.ironagedesigns.com

Interlaken 5" x 20" IR36'-0"

job no. 080825PC
drawing no. INT.A.05x20R36'

drawn by: CD
scale: NTS
date: 09/14/08

NOTES:

1. Material: cast iron
2. Natural finish
3. Total thickness: 1"
4. Fits custom frame
5. No openings greater than 1/2"
6. Free Drain Area = 21%
7. Due to casting inconsistencies, all dimensions are nominal.

manufactured by:
Outland Steel