



TOP

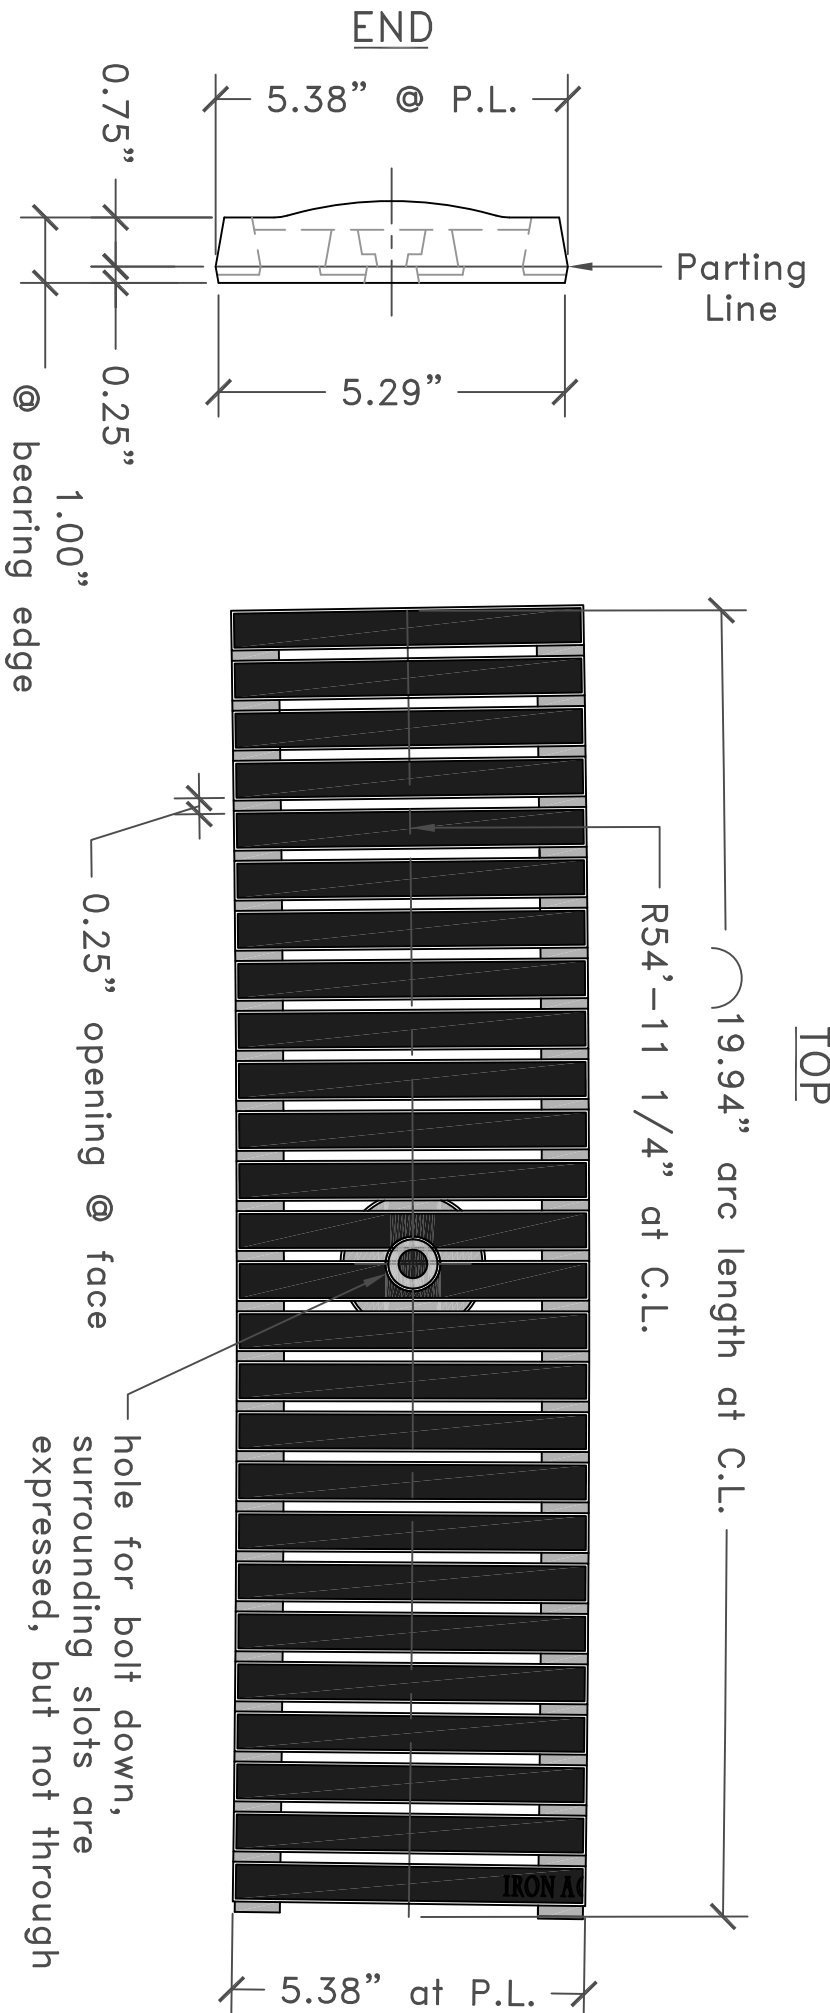


ELEVATION

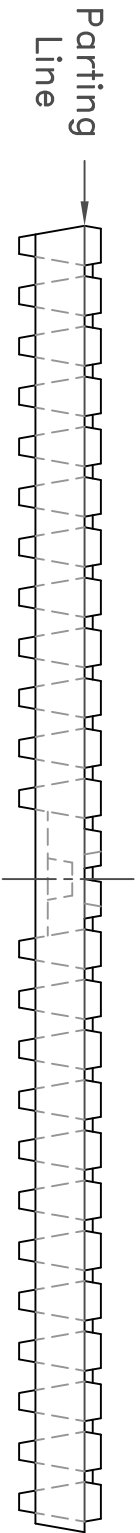

NOTES:

1. Material: aluminum
2. Natural finish
3. Total thickness: 1"
4. Total QTY required: 36x
5. No openings greater than 1/4"
6. Due to casting inconsistencies, all dimensions are nominal.



IRON AGE
DESIGNS

2104 SW 152nd st #4 TEL 206.276.0925
Burien, WA 98166 FAX 206.257.0318
www.ironagedesigns.com

Joe Drain Casting R54'-11 1/4"

job name: UM PLAYER DEV CTR
job number: 101006AZ sht#: 6

drawn by: SG
scale: NTS
date: 10/26/10