



3 GRATES ARRAYED

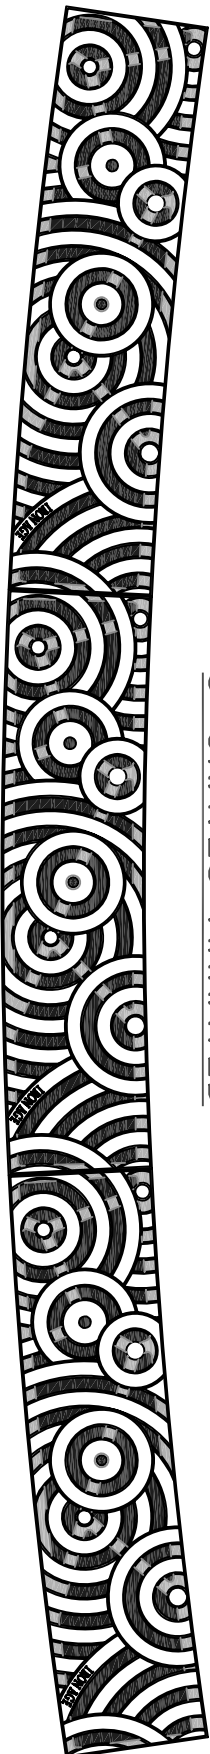

TOP

19.19"
[488mm]

R16'-6" C.L. Rad.

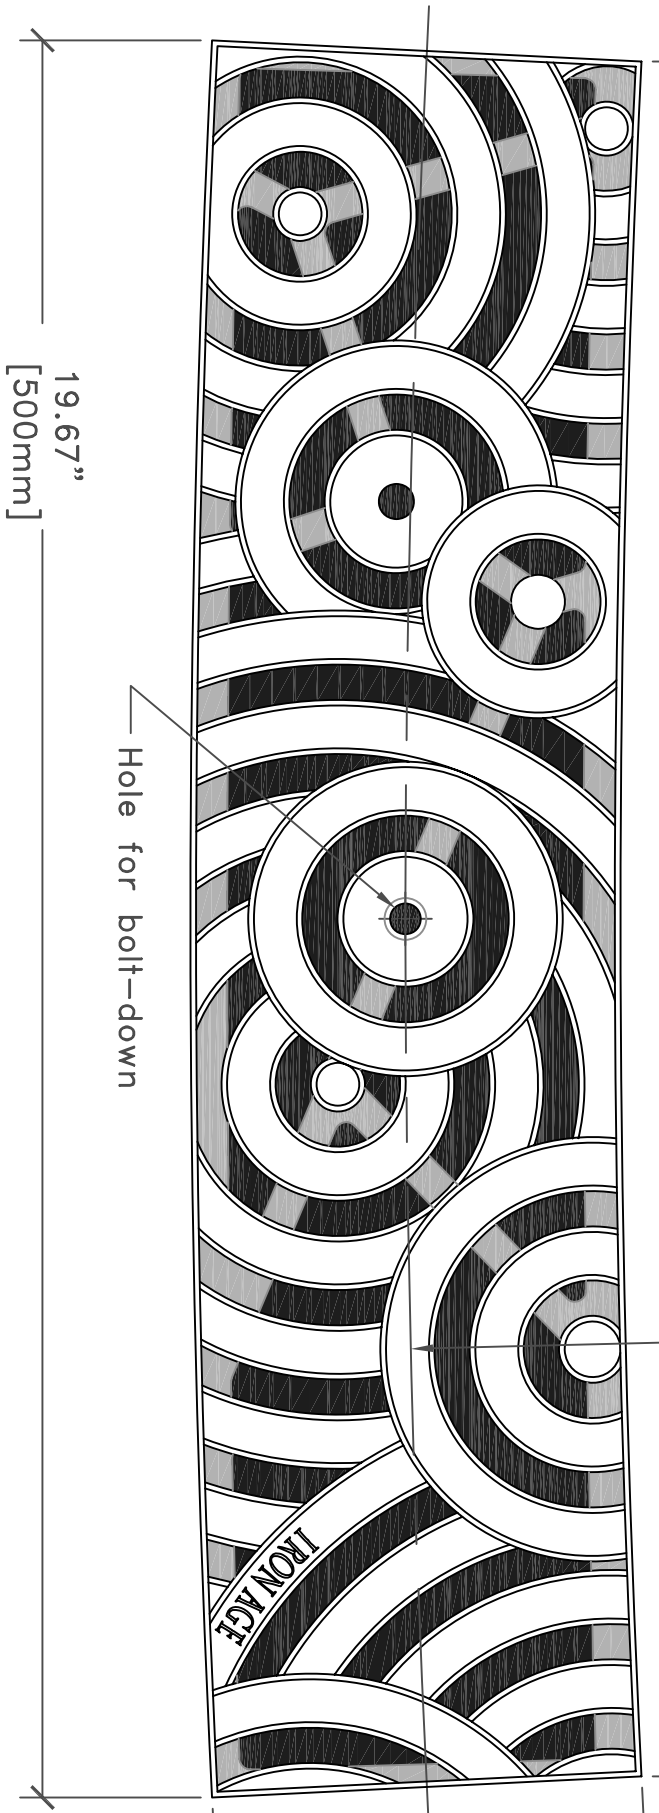

Hole for bolt-down

4.81"
[122mm]



**IRON AGE
DESIGNS**

2104 SW 152nd st #4 TEL 206.276.0925
Burien, WA 98166 FAX 206.257.0318
www.ironagedesigns.com

Radiused Oblio 5"

c.l.r. 16'-6"

drawing no. C-0707.07

drawn by: CD
scale: NTS
date: 06/14/07

NOTES:

1. Material: cast iron
2. Natural finish
3. Total thickness: 3/4"
4. Fits trench frame by Iron Age Designs
5. No openings greater than 1/2"
6. Free Drain Area = 23%
7. Due to casting inconsistencies, all dimensions are nominal.

patent pending
© 2006 Iron Age Designs