



3 GRATES ARRAYED

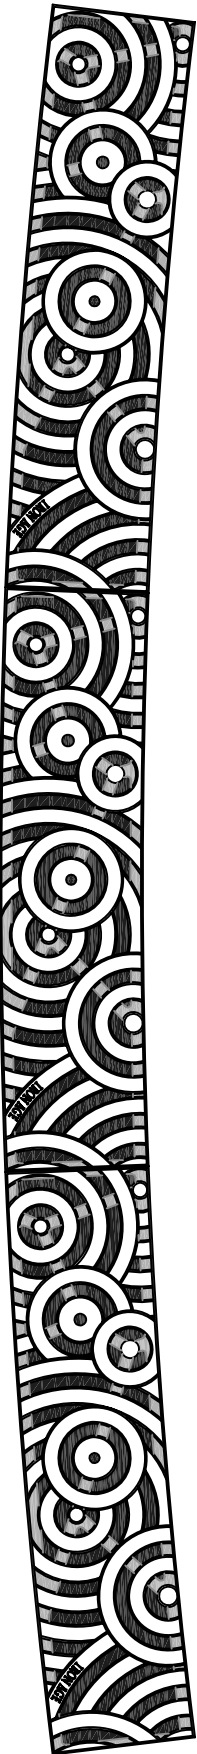

TOP

19.24"  
[489mm]


R20'C.L. Rad.

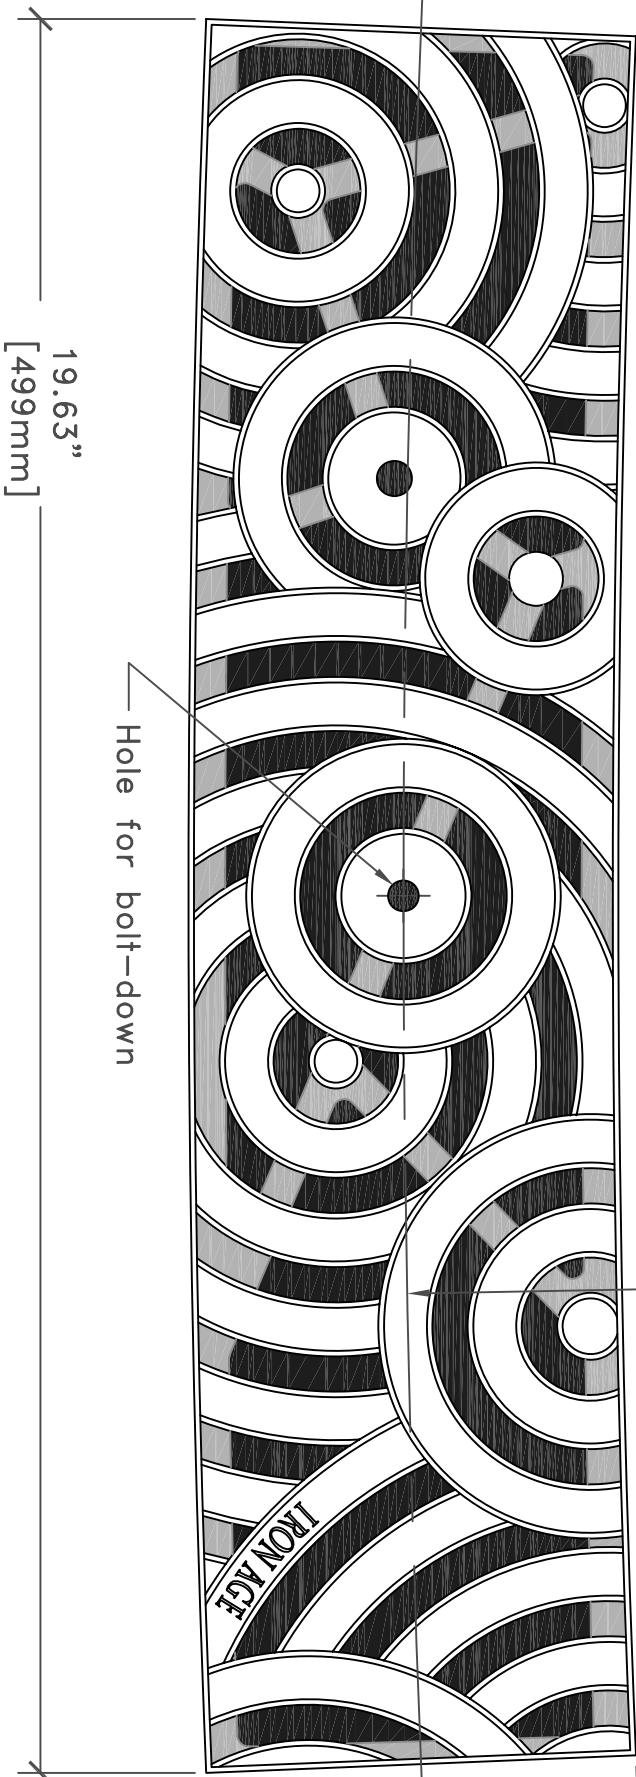

19.63"  
[499mm]

Hole for bolt-down

4.81"  
[122mm]

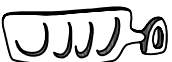

**IRON AGE**  
**DESIGNS**

2104 SW 152nd st #4 TEL 206.276.0925  
Burien, WA 98166 FAX 206.257.0318  
www.ironagedesigns.com

Radiused Oblio 5"

c.l.r. 20'-0"  
drawing no. C-0707.05

drawn by: CD  
scale: NTS  
date: 06/14/07

NOTES:

1. Material: cast iron
2. Natural finish
3. Total thickness: 3/4"
4. Fits trench frame by Iron Age Designs
5. No openings greater than 1/2"
6. Free Drain Area = 23%
7. Due to casting inconsistencies, all dimensions are nominal.

patent pending  
© 2006 Iron Age Designs