



Top


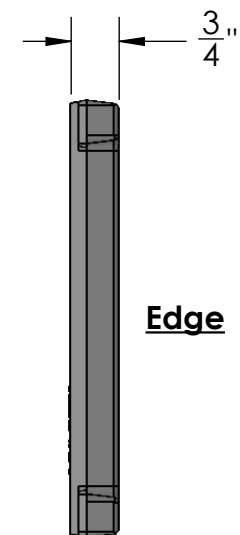


Edge

Side

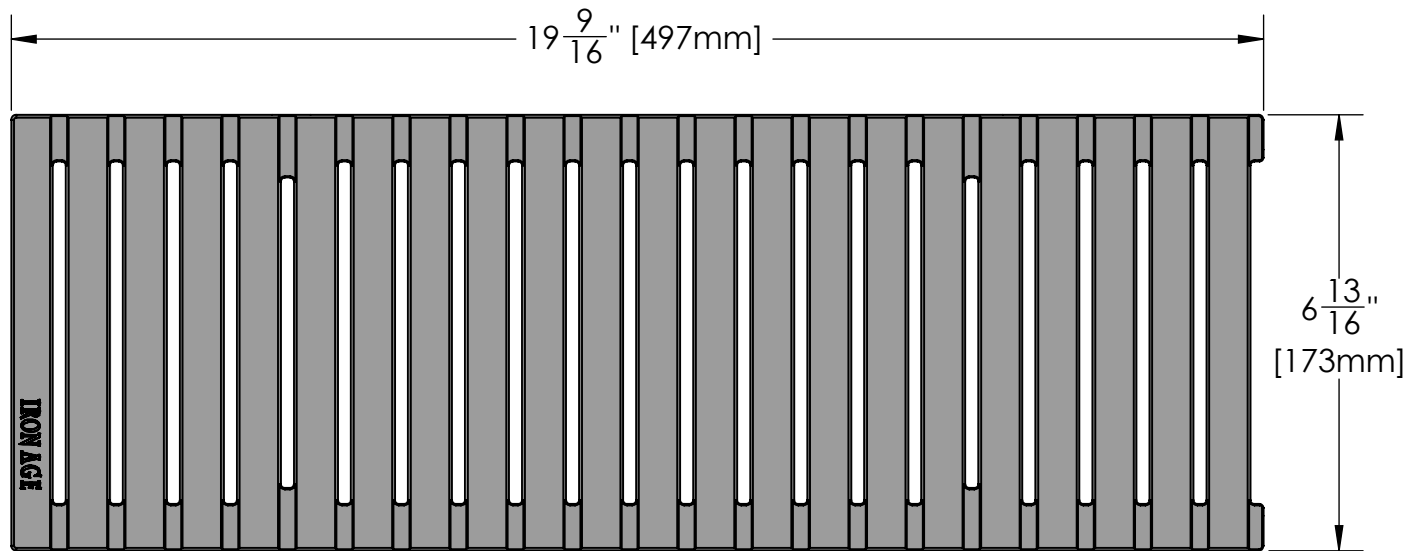

Back

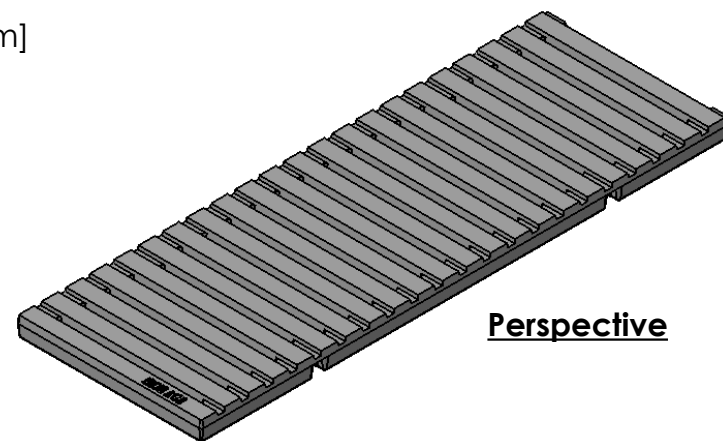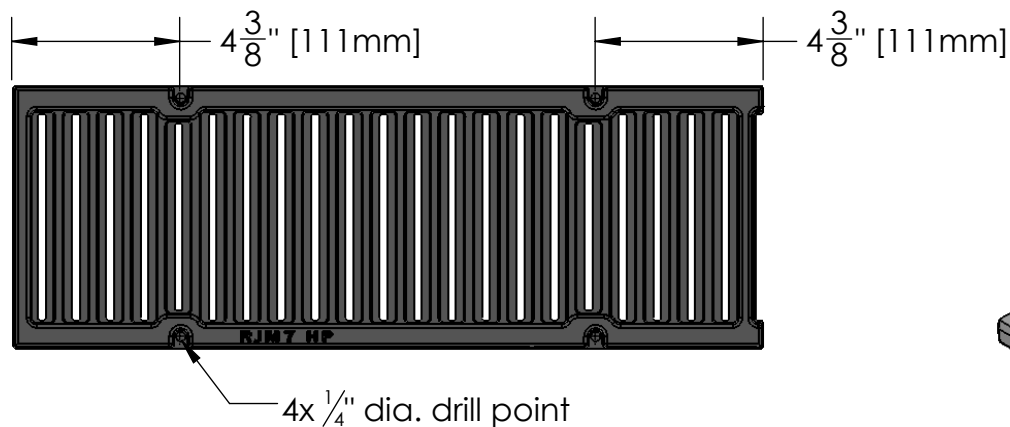

Perspective

IRON AGE DESIGNS 2104 SW 152nd st #4 TEL 206.276.0925
Burien, WA 98166 FAX 206.257.0318
www.ironagedesigns.com

7"x20" Heelproof Regular Joe

JOB NO. 130418PC4 - BVW Champagne Cellar

DWG. NO. 01-JOE.M.7x20_HP

Drawn by: JH

Date: 8/5/14

Scale: NTS

NOTES:

1. Material: cast iron
2. Natural finish
3. Edge thickness: 3/4"
4. Fits MEA 1500 Series
5. Heelproof; No openings greater than 1/4"
6. Weight approx. 12 lbs
7. Due to casting inconsistencies all dimensions are nominal