

4

3

2

1



SPECIFICATIONS:

MATERIAL: 316L STAINLESS STEEL

LOAD RATING: DIN 19580 / EN 1433, CLASS B; LIGHT PNEUMATIC TIRE TRAFFIC ONLY.  
SIDEWALKS AND RESIDENTIAL PARKING

DESIGN LOAD OF AT LEAST 28101 LBF [125kN]

DISCLAIMER - The customer and the customer's architects, engineers, consultants, and other professionals are completely responsible for the selection installation and maintenance of any product purchased from Trench Drain Systems and/or its manufacturers. TRENCH DRAIN SYSTEMS MAKES NO WARRANTY, EXPRESS OR IMPLIED, AS TO THE SUITABILITY, DESIGN, MERCHANTABILITY, OR FITNESS OF THE PRODUCT FOR CUSTOMERS APPLICATION. The drawing and information provided remain the property and copyright of the manufacturer listed. The manufacturer reserves the right to modify specification without notice.

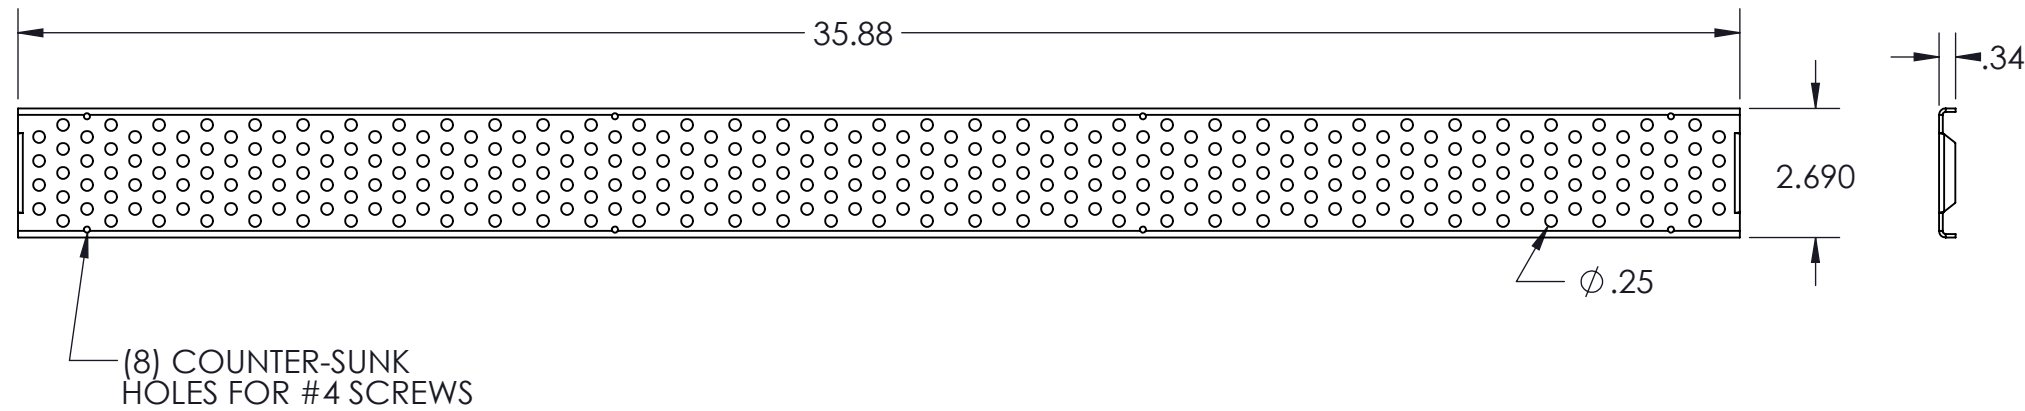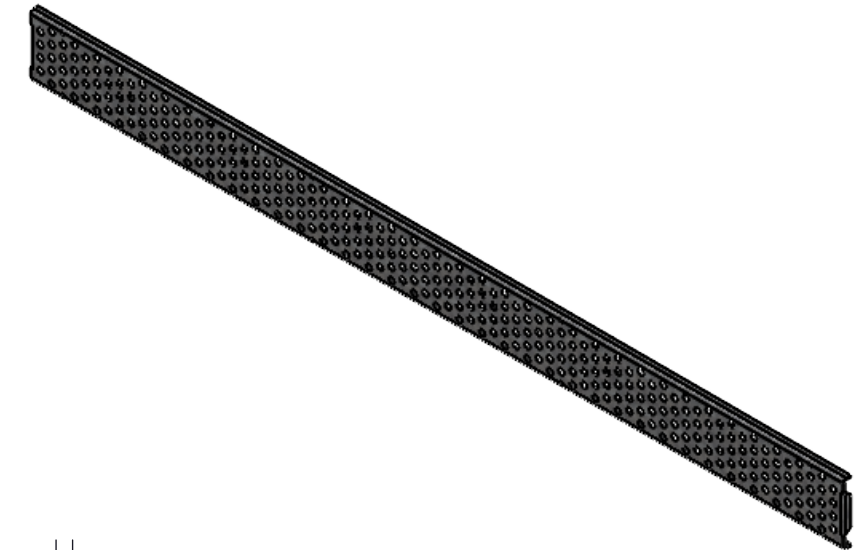

B

B

A

A

**PROPRIETARY AND CONFIDENTIAL**  
THE INFORMATION CONTAINED IN THIS DRAWING IS THE SOLE PROPERTY OF TRENCH DRAIN SYSTEMS. ANY REPRODUCTION IN PART OR AS A WHOLE WITHOUT THE WRITTEN PERMISSION OF TRENCH DRAIN SYSTEMS IS PROHIBITED.

		UNLESS OTHERWISE SPECIFIED:
		DIMENSIONS ARE IN INCHES
		TOLERANCES:
		ANGULAR: MACH ± BEND ±
		ONE PLACE DECIMAL ±
		TWO PLACE DECIMAL ±
		THREE PLACE DECIMAL ±
		PART NO.
		TDS-PERF-0336-L
		MATERIAL
		FINISH
		na
NEXT ASSY	USED ON	
		APPLICATION
		DO NOT SCALE DRAWING



DRAWN: CJP		DATE: 11.8.19
CHECKED: -		
DESCRIPTION:		
SPECIFICATION SHEET		
GRATE PERF 316L SS 2.75 X 36.00		
SIZE	DWG. NO.	REV
<b>B</b>	TDS-PERF-0336-L	<b>A</b>
SCALE: 1:8	WEIGHT:	SHEET 1 OF 1

4

3

2

1