


### 3 GRATES ARRAYED

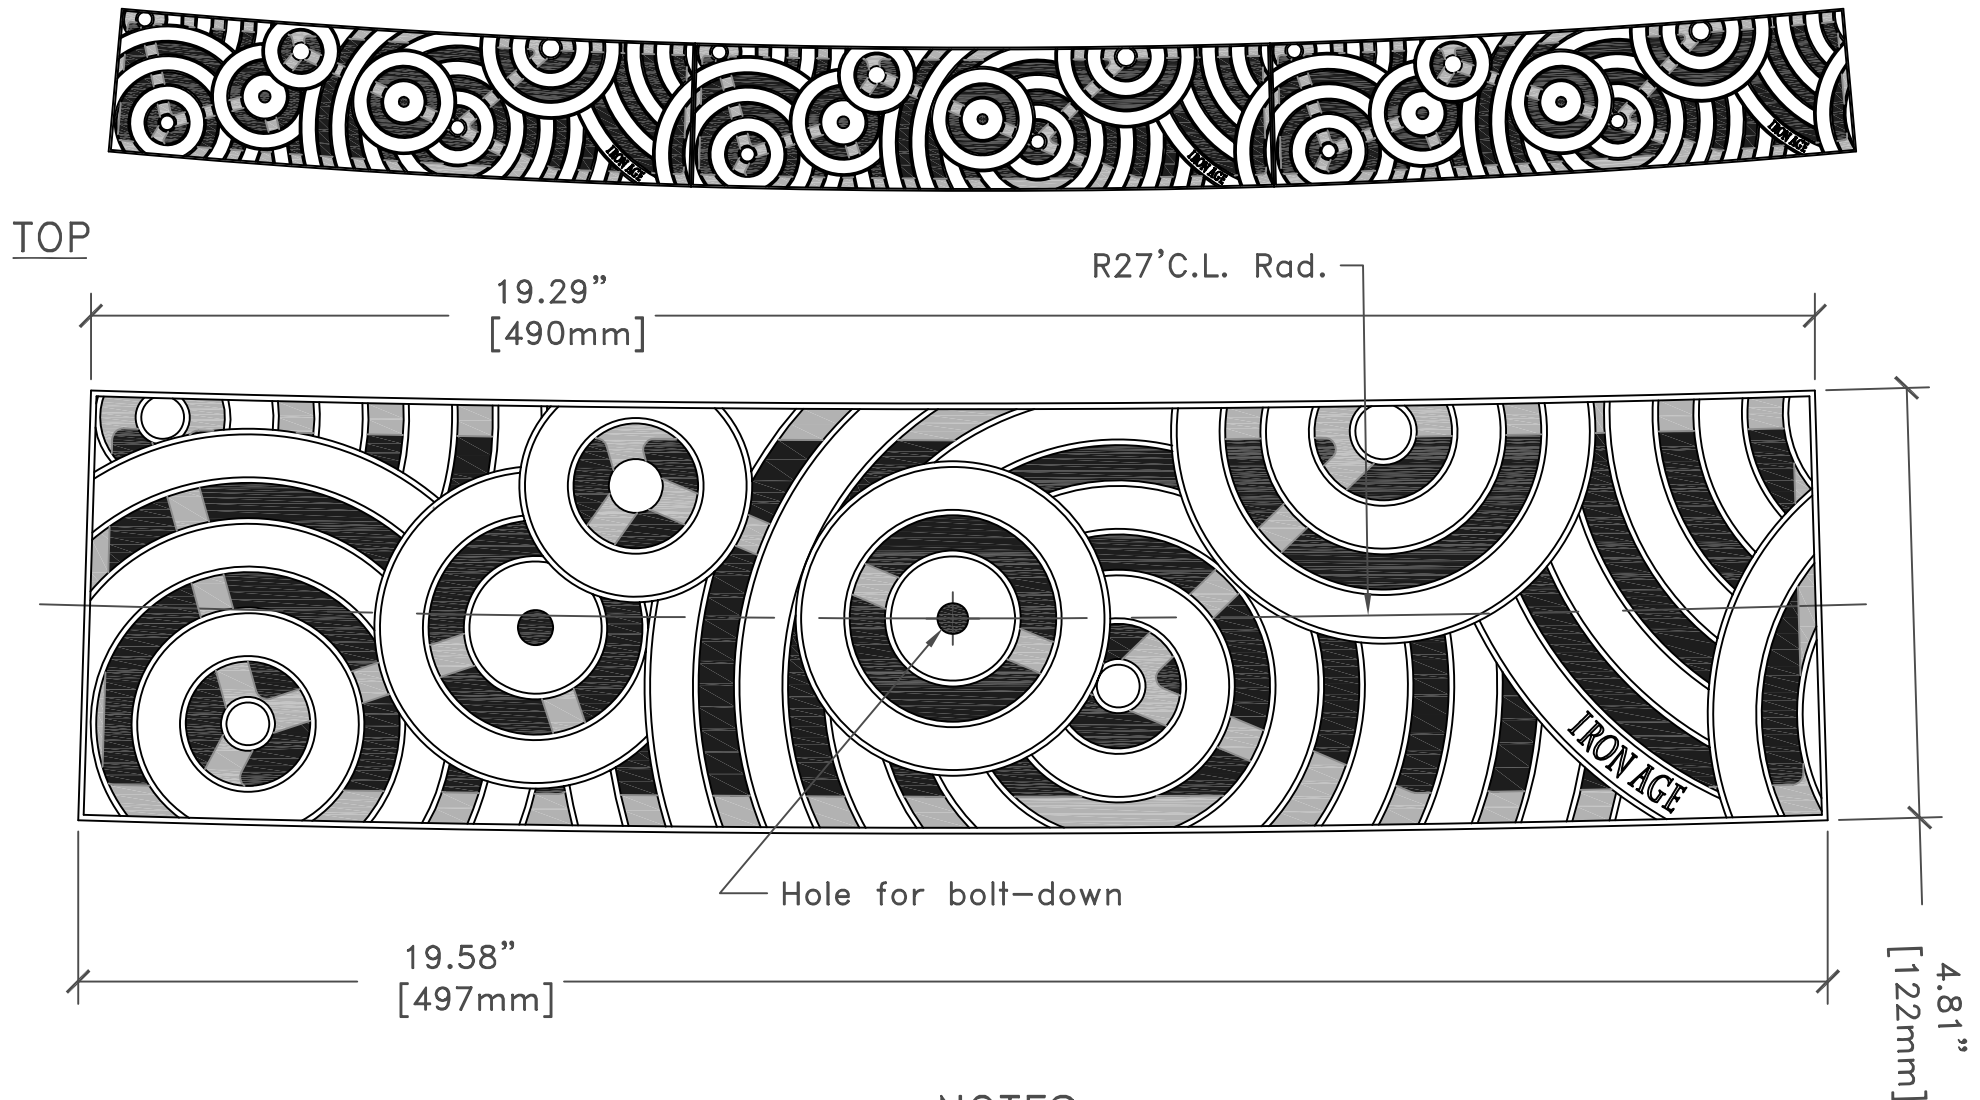

**IRON AGE**  
DESIGNS

2104 SW 152nd st #4 TEL 206.276.0925  
Burien, WA 98166 FAX 206.257.0318  
www.ironage-online.com

#### NOTES:

1. Material: cast iron
2. Natural finish
3. Total thickness:  $\frac{3}{4}$ "
4. Fits trench frame by Iron Age Designs
5. No openings greater than  $\frac{1}{2}$ "
6. Free Drain Area = 23%
7. Due to casting inconsistencies, all dimensions are nominal.

Radiused Oblio 5"

c.l.r. 27'-0"

drawing no. C-0707.03

drawn by: CD  
scale: NTS  
date: 06/14/07

patent pending  
© 2006 Iron Age Designs