



610-638-1221
sales@trenchdrain.com
PO BOX 377 - FREMONT, OH 43420

PROJECT ID: _____
CONTRACT NO: _____

LOCATION: _____

RELEASED: 8.29.23
REVISION: B

DG3045

TRENCHERA FIBERGLASS 1.50 " MESH WITH GRIT GRATE 8.00"




MATERIAL	WEIGHT	OPEN AREA	FLOWRATE
FIBERGLASS	9.00 LBS.	70%	228.38 GPM PER LINEAR FOOT WITH 1/2" OF HEAD

APPLICATION LOAD CLASS B:

SIDEWALKS, PARKING LOTS AND CAR PARKING
DECKS. DESIGNED FOR A DISTRIBUTED PRESSURE OF
28,100 LBS. (125kN)

SYSTEM	INSTALLATION PACK
3000 SERIES	DA3042M
FF SERIES / FP0600 (TRENCHERA)	HWGRT-05

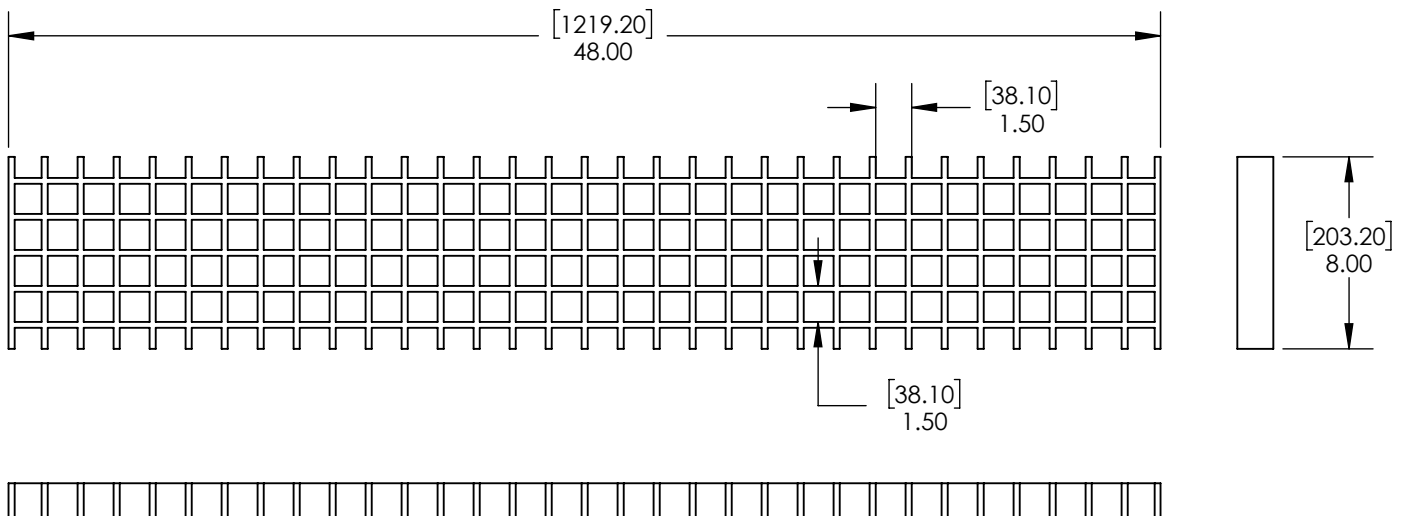

DISCLAIMER - The customer and the customer's architects, engineers, consultants and other professionals are completely responsible for the selection, installation and maintenance of any product purchased from Trench Drain Systems and/or its manufacturers. TRENCH DRAIN SYSTEMS MAKES NO WARRANTY, EXPRESS OR IMPLIED, AS TO THE SUITABILITY, DESIGN, MERCHANTABILITY, OR FITNESS OF THE PRODUCT FOR CUSTOMERS APPLICATION. The drawing and information provided remain the property and copyright of the manufacturer listed. The manufacturer reserves the right to modify specification without notice.