

TDS-SLOT-0336

BRONZE AGE GRATE TRANSVERSE SLOTTED PATTERN 2.69" WIDE GRATE




PART NO.	GRADE OF STAINLESS	WEIGHT	OPEN AREA	FLOW RATE	GRATE HOLD DOWN HARDWARE (NOT INCLUDED)
TDS-SLOT-0312-L	316L (MARINE)	0.50 LBS.	19%	20.43 GPM PER LINEAR FOOT WITH 1/2" OF HEAD	NDS-529
TDS-SLOT-0336-L		1.50 LBS.			


**MEETS THE FOLLOWING STANDARDS AND SPECIFICATIONS:**

- DIN 19580 / DIN EN 1433 DRAINAGE CHANNELS FOR VEHICULAR AND PEDESTRIAN AREAS.
- THE AMERICANS WITH DISABILITIES ACT OF 1990: 4.5.4
- ASME A112.6.3 SECTION 7.12 HEEL RESISTANT STRAINERS AND GRATES.

SYSTEM MFG	SYSTEM
TDS	MAX-MINI
NDS	MINI CHANNEL

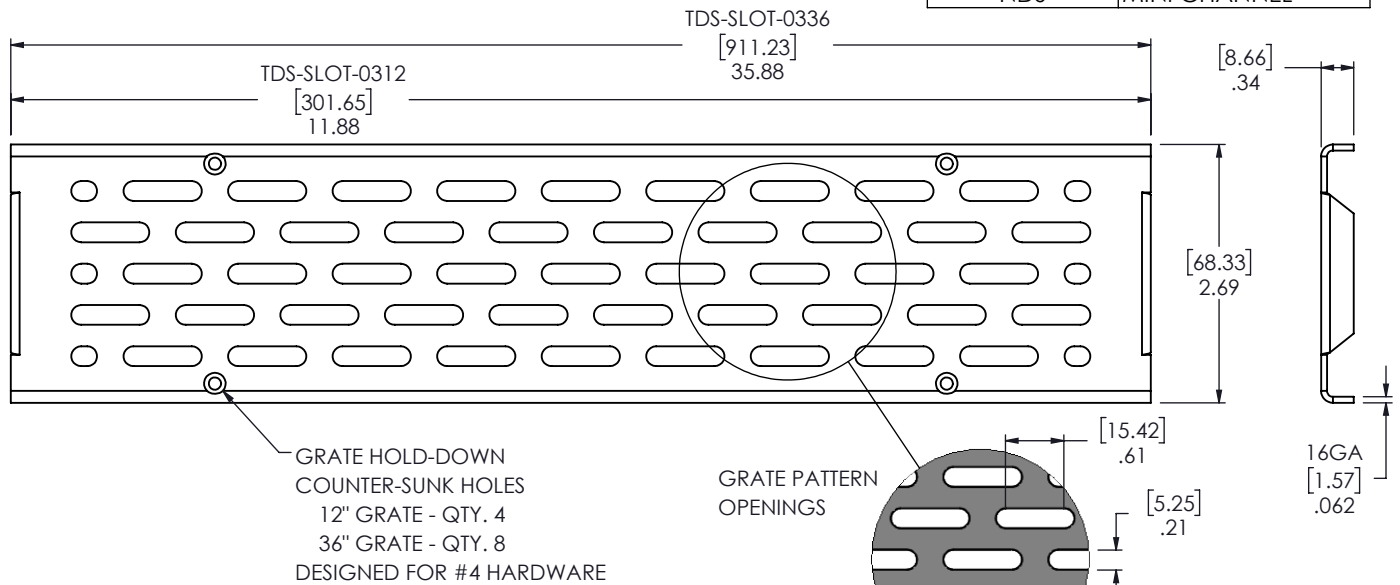


FACE OF GRATE INSTALLED FLUSH WITH SURROUNDING SURFACE. REFER TO NDS MINI CHANNEL INSTALLATION GUIDE.

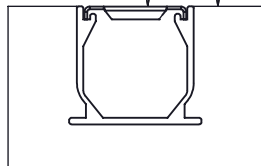

**DIN APPLICATION LOAD CLASS A:**  
RESIDENTIAL, PEDESTRIAN AND CYCLIST TRAFFIC. DESIGNED FOR A DISTRIBUTED PRESSURE OF 3,372 LBS. (15kN)

FACE OF GRATE INSTALLED 1/4" (0.25") BELOW SURROUNDING SURFACE. REFER TO NDS MINI CHANNEL INSTALLATION GUIDE.

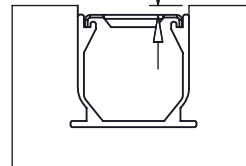

**DIN APPLICATION LOAD CLASS B:**  
SIDEWALKS, PARKING LOTS AND CAR PARKING DECKS. DESIGNED FOR A DISTRIBUTED PRESSURE OF 28,100 LBS. (125kN)